


Optigreen System Solution "Public Roof"

Solution: Truck, minimum 2% roof pitch

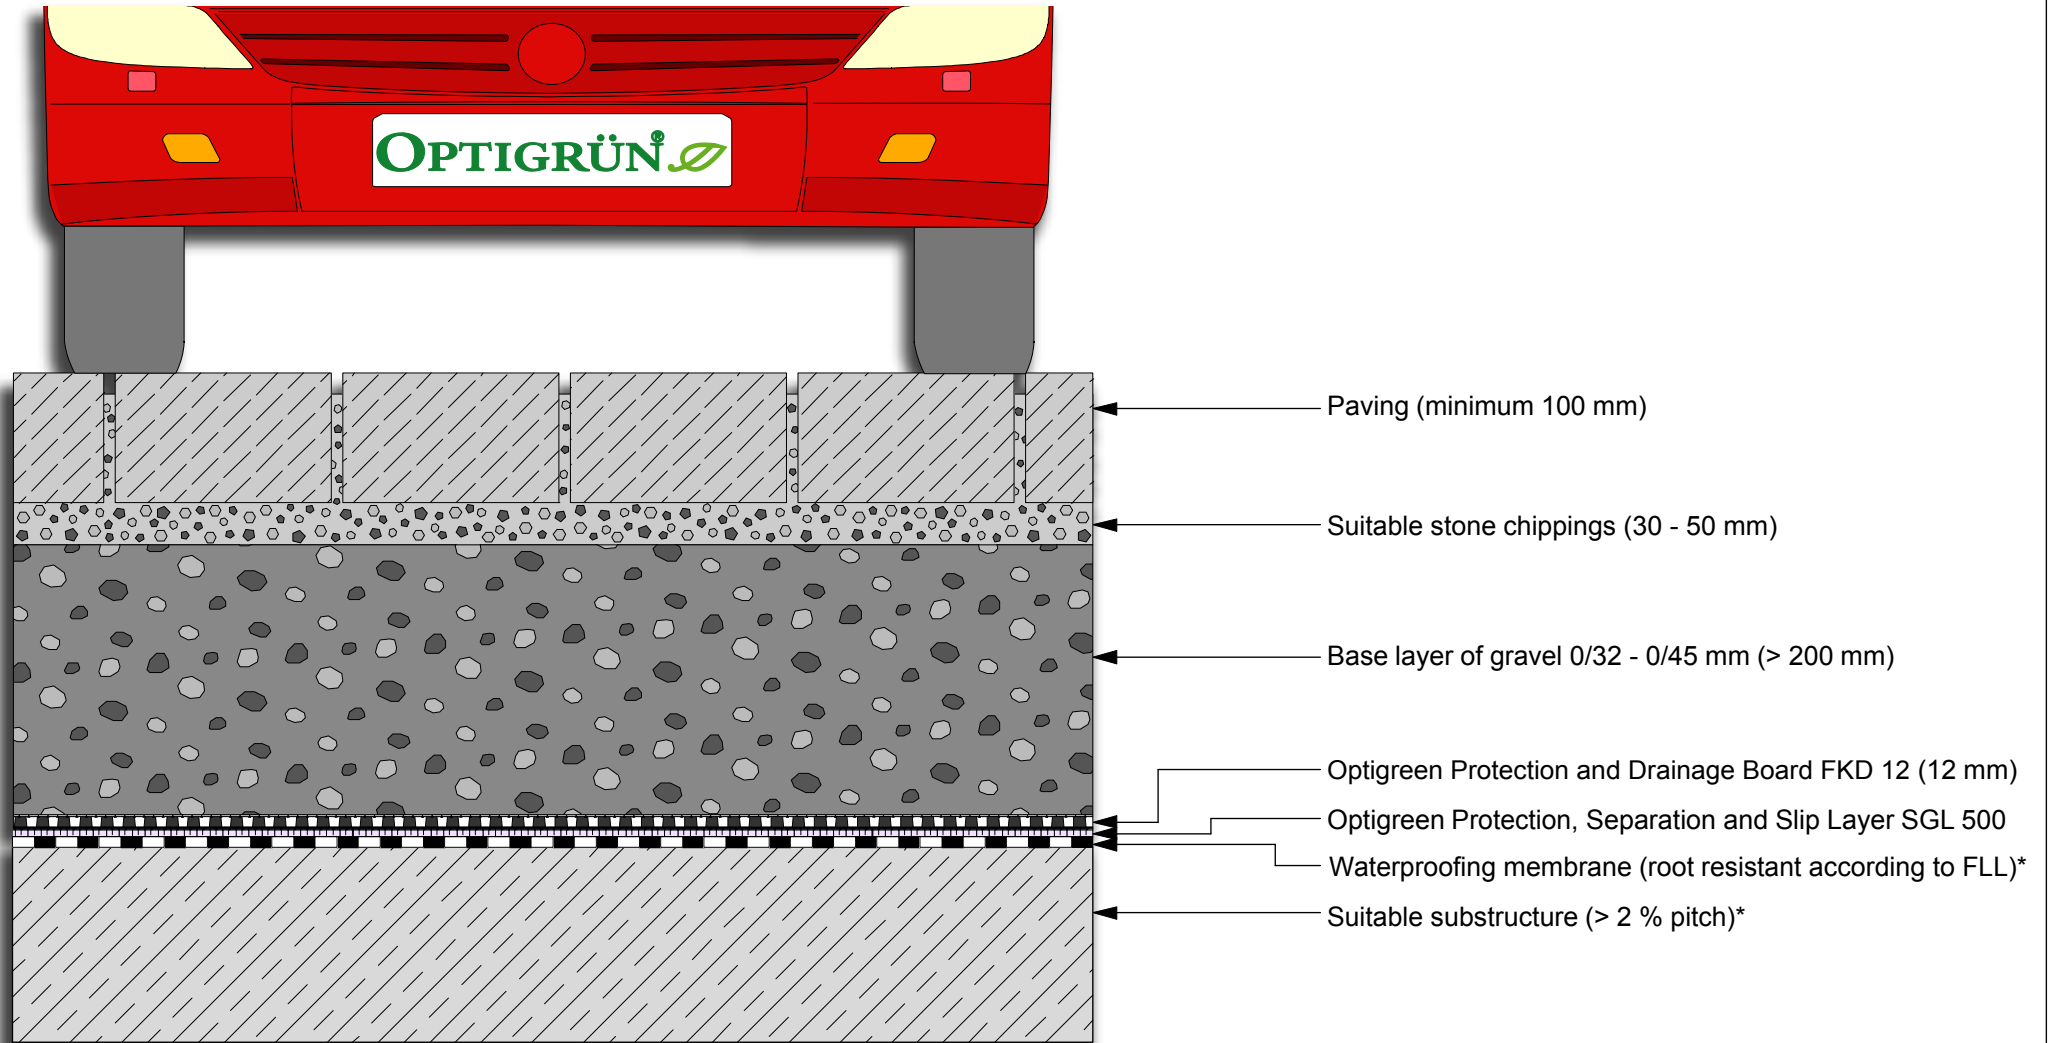

* According to national regulations



The depicted solution is intended for use with green roof systems. Other construction tradework is simplified in this representation and should be constructed according to current industry standards. Optigreen reserves the right to make changes to its product solutions.

Approved:	EN	drawn by:	scale:	update:	Rev.:	Detail-No.:
OBU, HVO	EN	mh	not to scale	08.12.2017	0	VDT3.1200+UgD

Reprinting is only permitted with the prior permission of the editors. No responsibility for printing errors. Subject to technical modifications.