


Optigreen System Type "Public Roof"

Solution: Gravel lawn for cars/light trucks - fire access roads**
 according to the FLL guidelines "Greened paved areas" - Type SR2

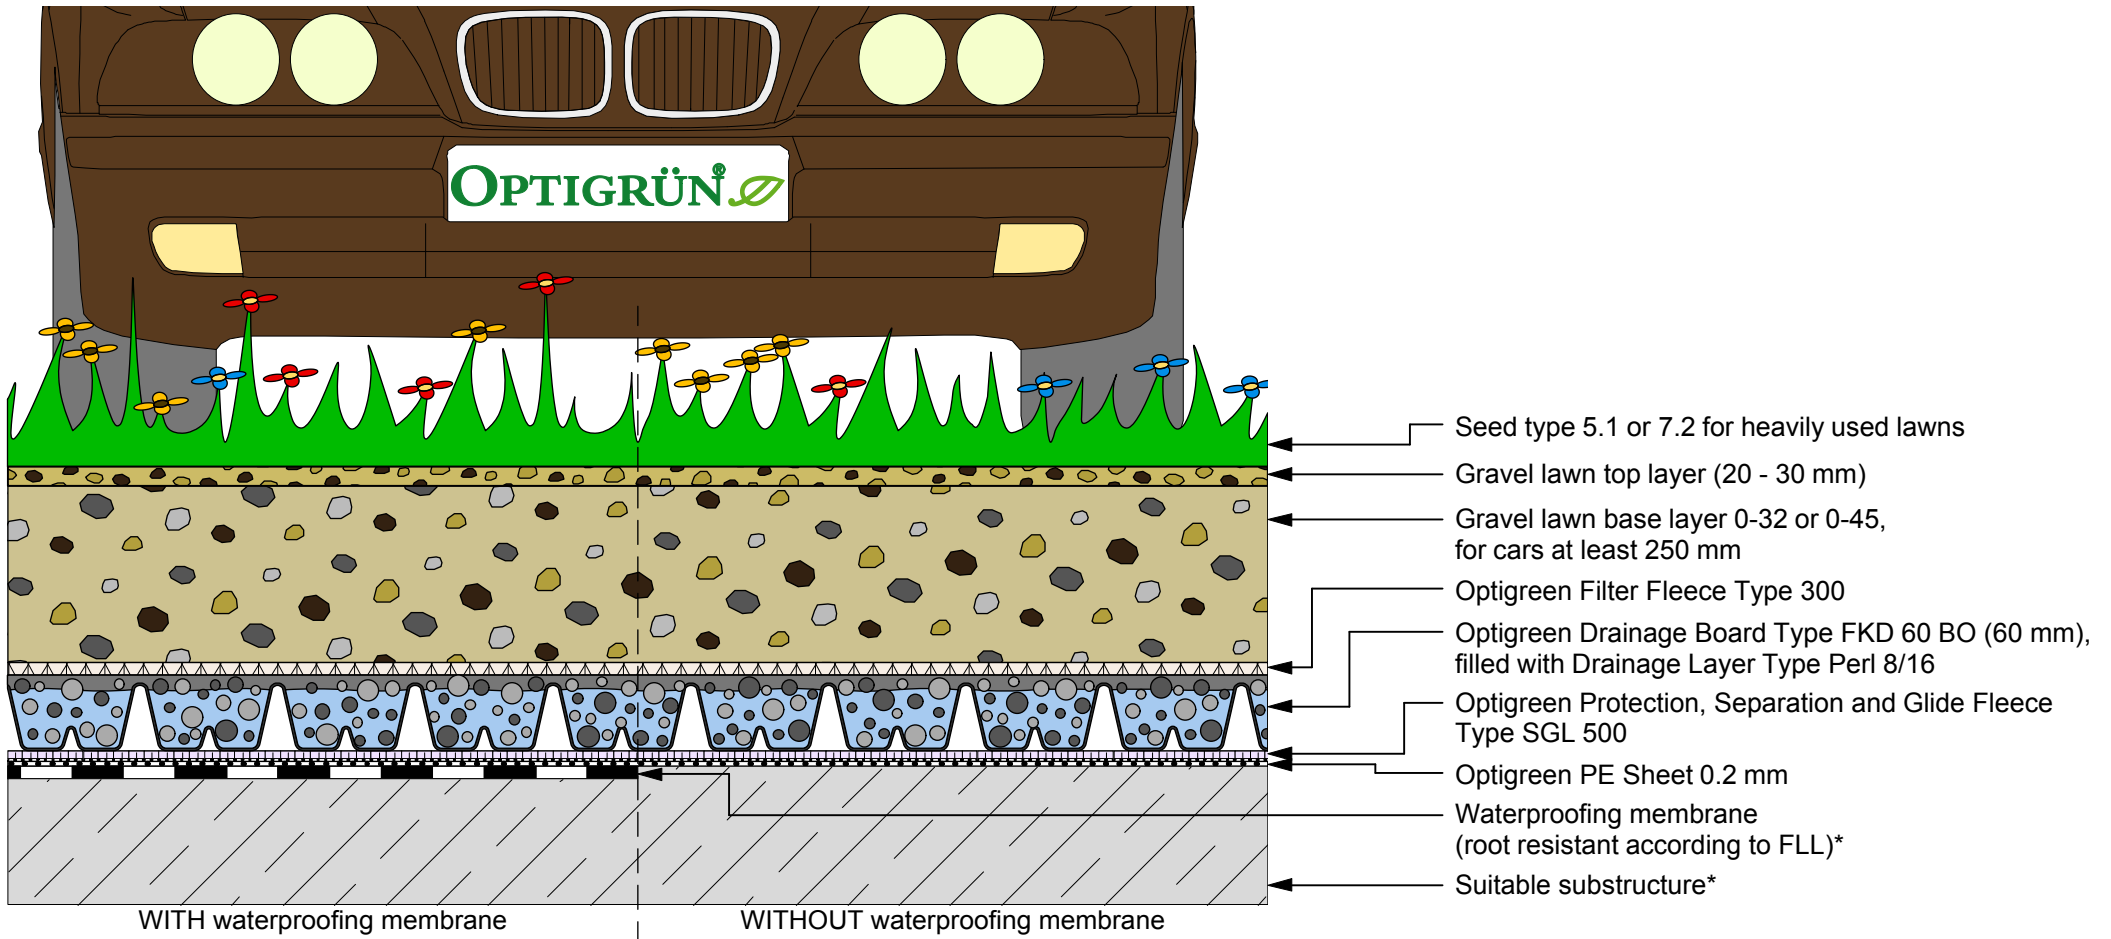

* According to national regulations ** For fire access roads contact the responsible planning authority

OPTIGREEN[®]
 ROOF GREENING

The depicted solution is intended for use with green roof systems. Other construction tradework is simplified in this representation and should be constructed according to current industry standards. Optigreen reserves the right to make changes to its product solutions.

Approved:	drawn by:	scale:	update:	Rev.:	Detail-No.:
HV	mh	not to scale	04.08.2014	0	1.2010 O

Reprinting is only permitted with the prior permission of the editors. No responsibility for printing errors. Subject to technical modifications.