


Optigreen System Type "Public Roof"

Solution: Greenable surfaces for cars/light trucks - fire access roads according to the FLL guidelines "Greened paved areas" - Type BB2

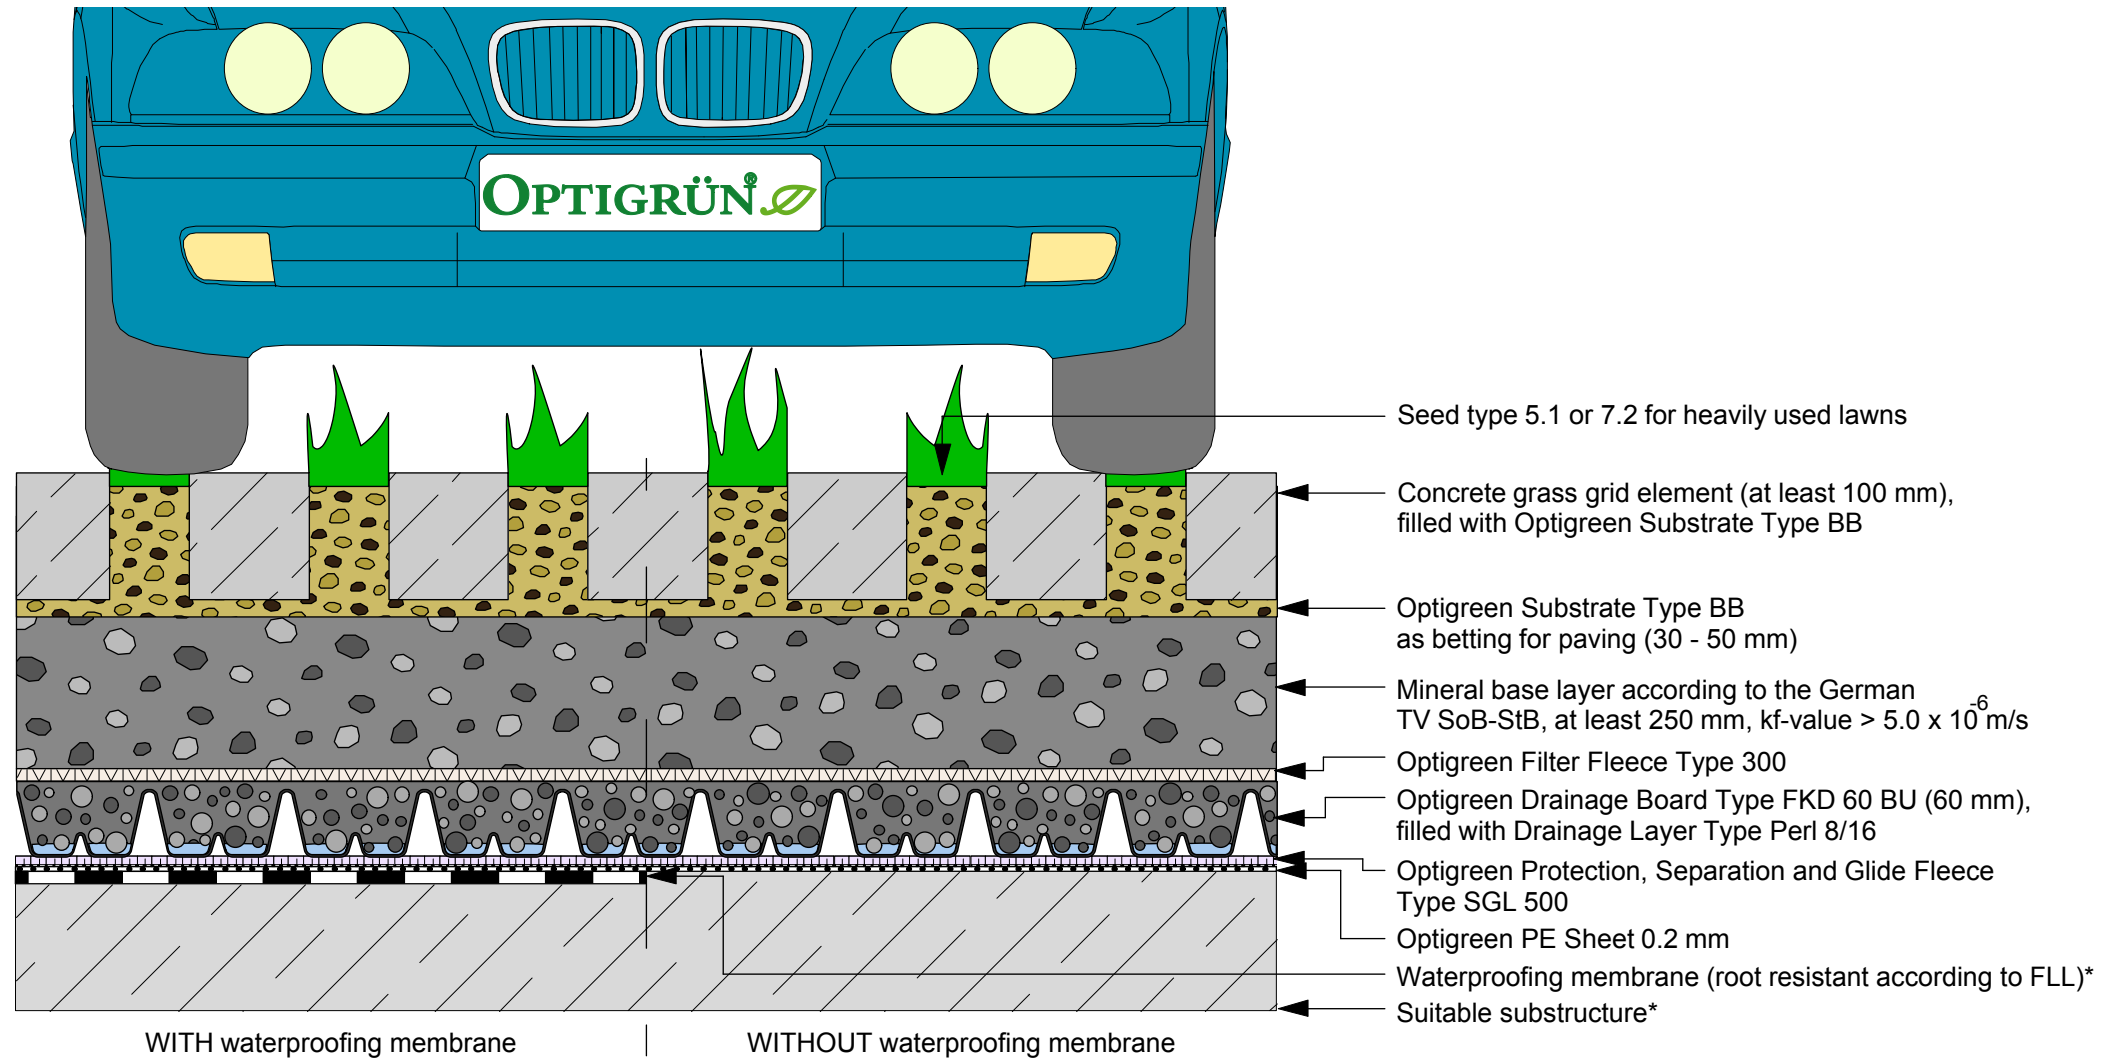

* According to national regulations

OPTIGREEN[®]
ROOF GREENING

The depicted solution is intended for use with green roof systems. Other construction tradework is simplified in this representation and should be constructed according to current industry standards. Optigreen reserves the right to make changes to its product solutions.

Approved:	drawn by:	scale:	update:	Rev.:	Detail-No.:
Bu / HV	mh	not to scale	30.07.2013	0	1.2040 O

Reprinting is only permitted with the prior permission of the editors. No responsibility for printing errors. Subject to technical modifications.