

# Optigrün System Solution "Retention Roof"


## Solution 1: "Meander Water Retention Board FKM 30"

Moss - Sedum

Layer height 90 mm starting at 90 kg/m<sup>2</sup>

Discharge coefficient:  $C = 0.01$  (according to FLL guidelines at 2% roof pitch)


In order to calculate the pipe dimensioning we recommend the discharge coefficient  $C = 0.1$

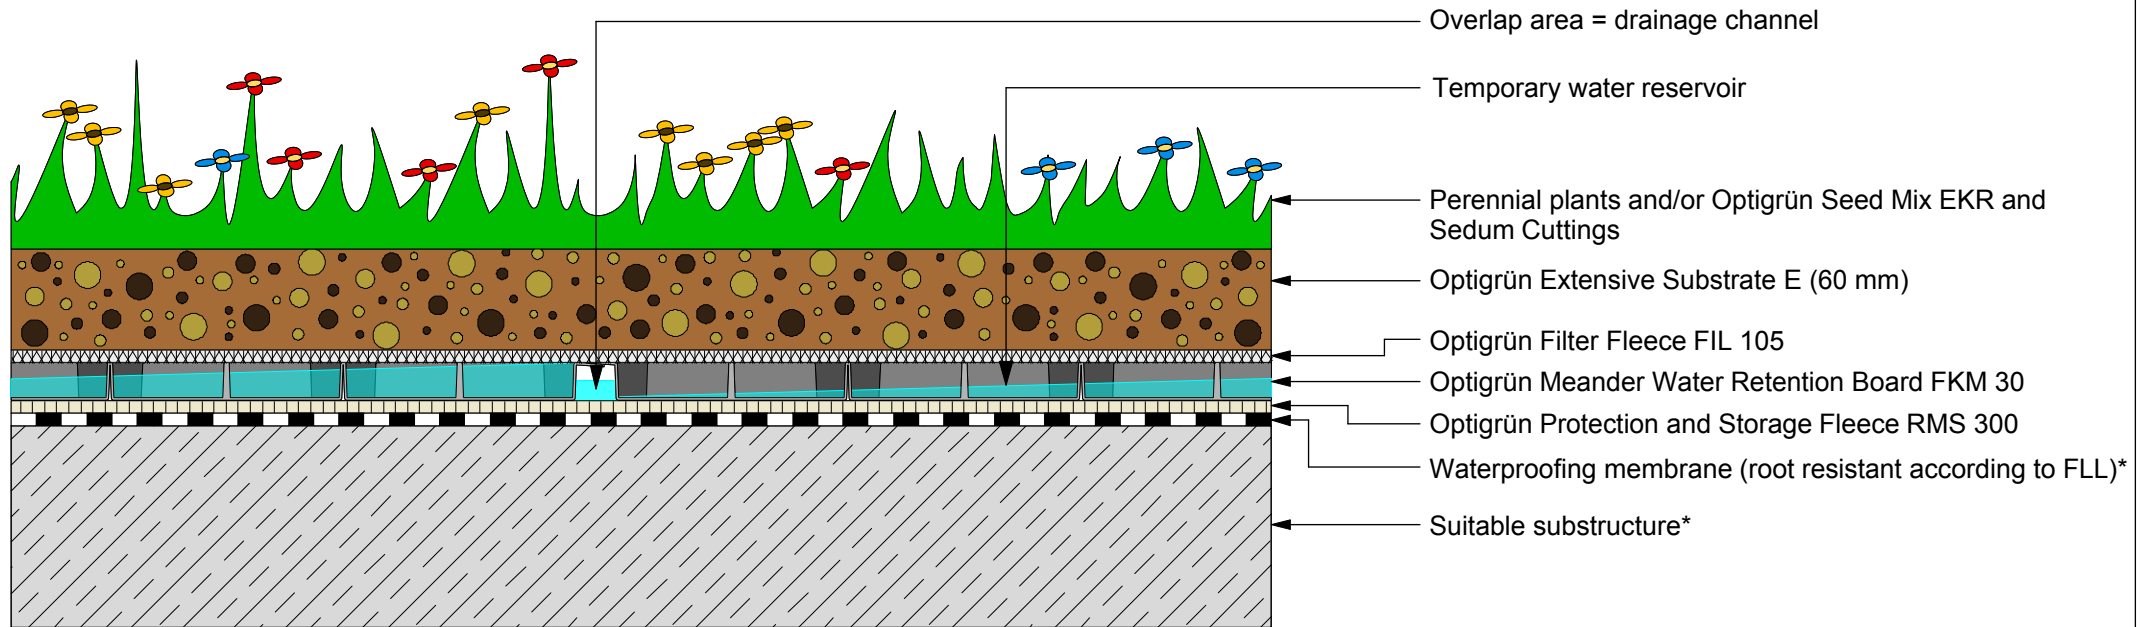

\* According to national regulations

**OPTIGRÜN**<sup>®</sup>  
ROOF GREENING

The depicted solution is intended for use with green roof systems. Other construction tradework is simplified in this representation and should be constructed according to current industry standards. Optigrün reserves the right to make changes to its product solutions.

Approved:	com		drawn by:	scale:	update:	Rev.:	Detail-No.:	Reprinting is only permitted with the prior permission of the editors. No responsibility for printing errors. Subject to technical modifications.
OBU, HVO		O	MH	not to scale	28.05.2018	1	RDM1.1000_UgD	