


# Optigrün System Solution "Retention Roof"

Solution 2: "Meander Water Retention Board FKM 60

Sedum - Herbs - Grasses

Layer height 120 mm, approx. 120 kg/m²

Discharge coefficient: C = 0.17 (according to FLL guidelines at 2% roof pitch)

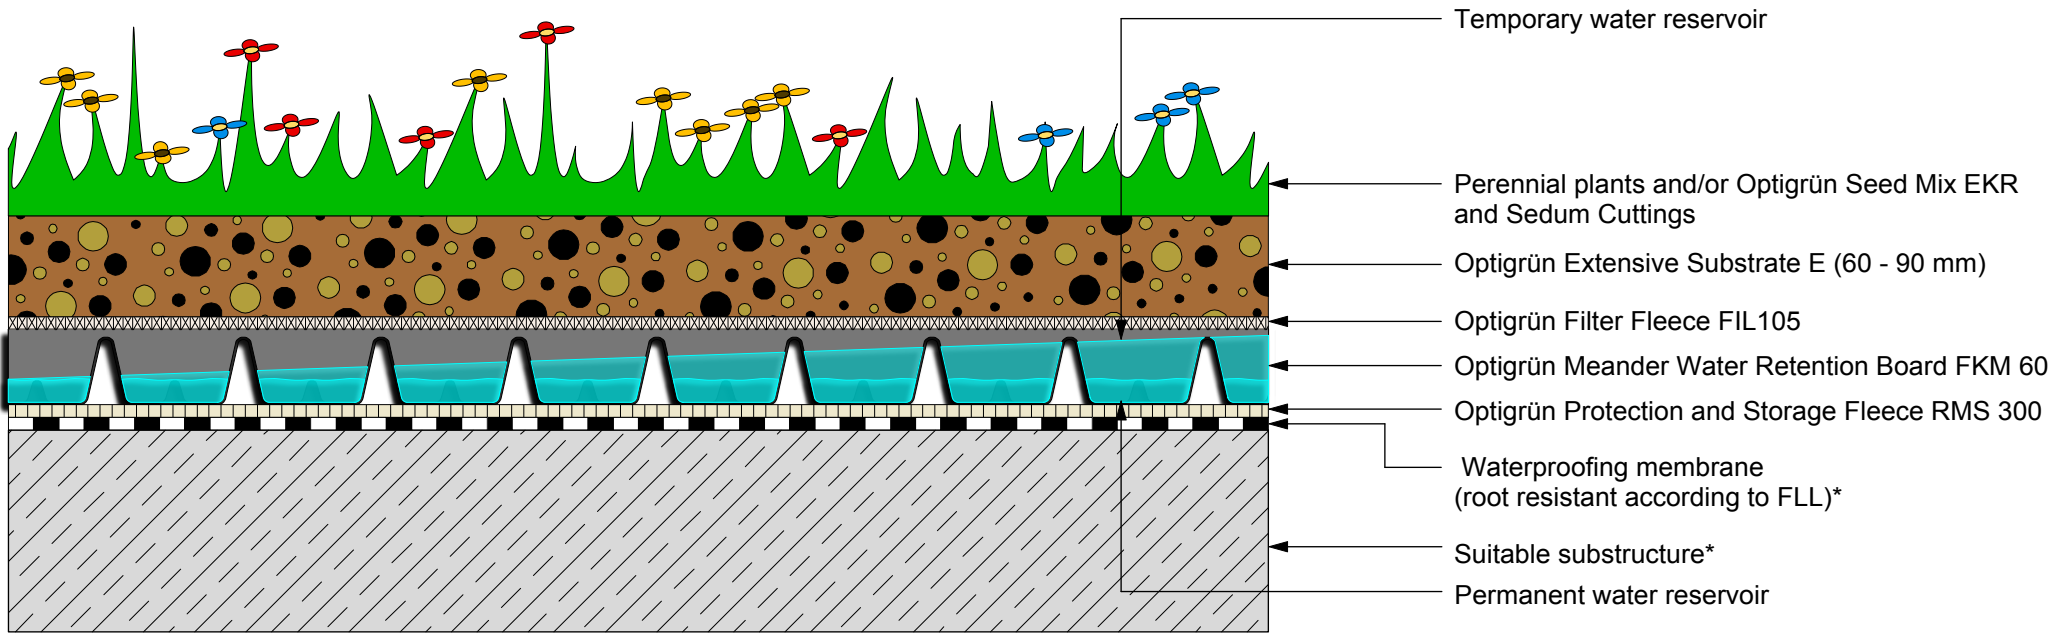

\* According to national regulations