


Optigrün System Solution "Retention Roof Flow Control semi-intensive"

Retention Roof 0°, semi-intensive greening

WRB 80F (Water Retention Box 80 mm folded), laid with 6 liter side upwards

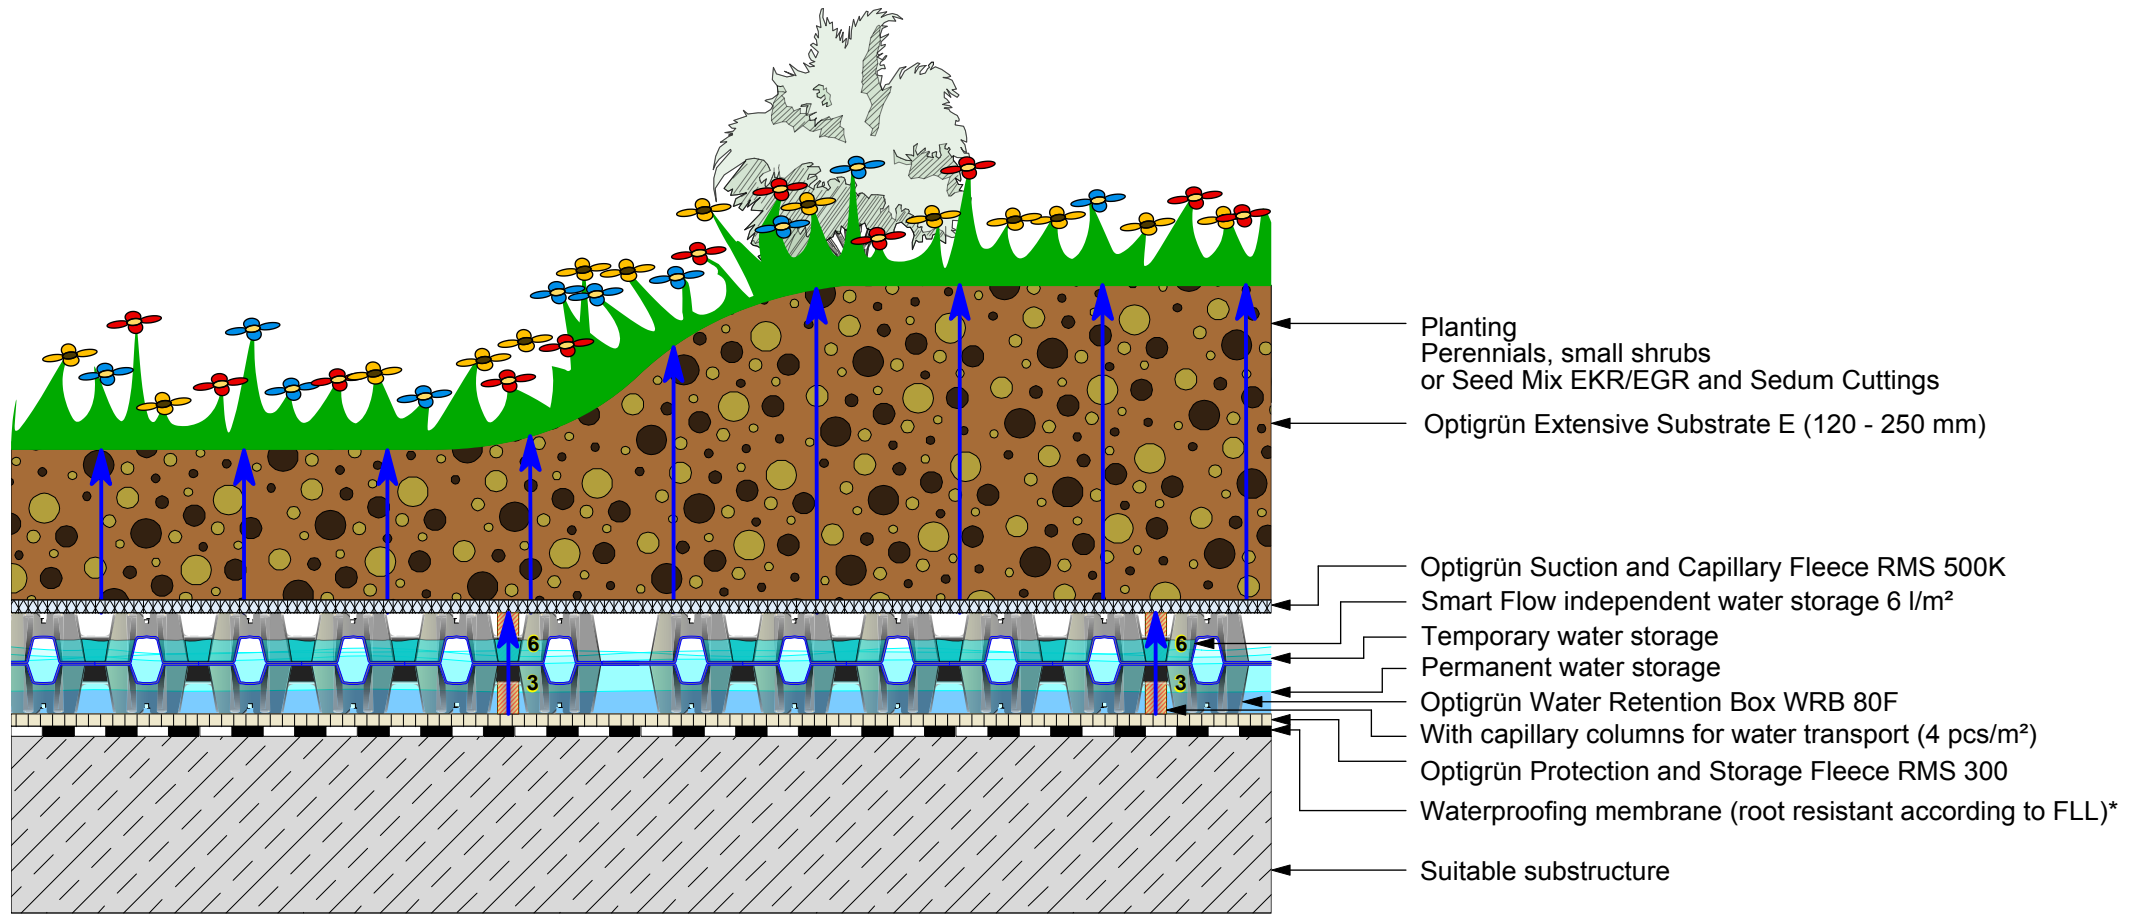

Note

Water Accumulation: Temporary as well as permanent water reservoir has to be clarified with the structural engineer

Emergency Overflow: The emergency overflow has to be placed above the top edge of the water retention box

* According to national regulations

OPTIGRÜN[®]
ROOF GREENING

The depicted solution is intended for use with green roof systems. Other construction tradework is simplified in this representation and should be constructed according to current industry standards. Optigreen reserves the right to make changes to its product solutions.

Approved:	com	drawn by:	scale:	update:	Rev.:	Detail-No.:	Reprinting is only permitted with the prior permission of the editors. No responsibility for printing errors. Subject to technical modifications.
HVO, PK, OBU	O	MH	not to scale	28.09.2018	1	RDF1.1000_L6_UgD	