



Optigrün System Solution "Pitched Roof Type P"

Roof pitch approx. 10-35° with FKD 58SD

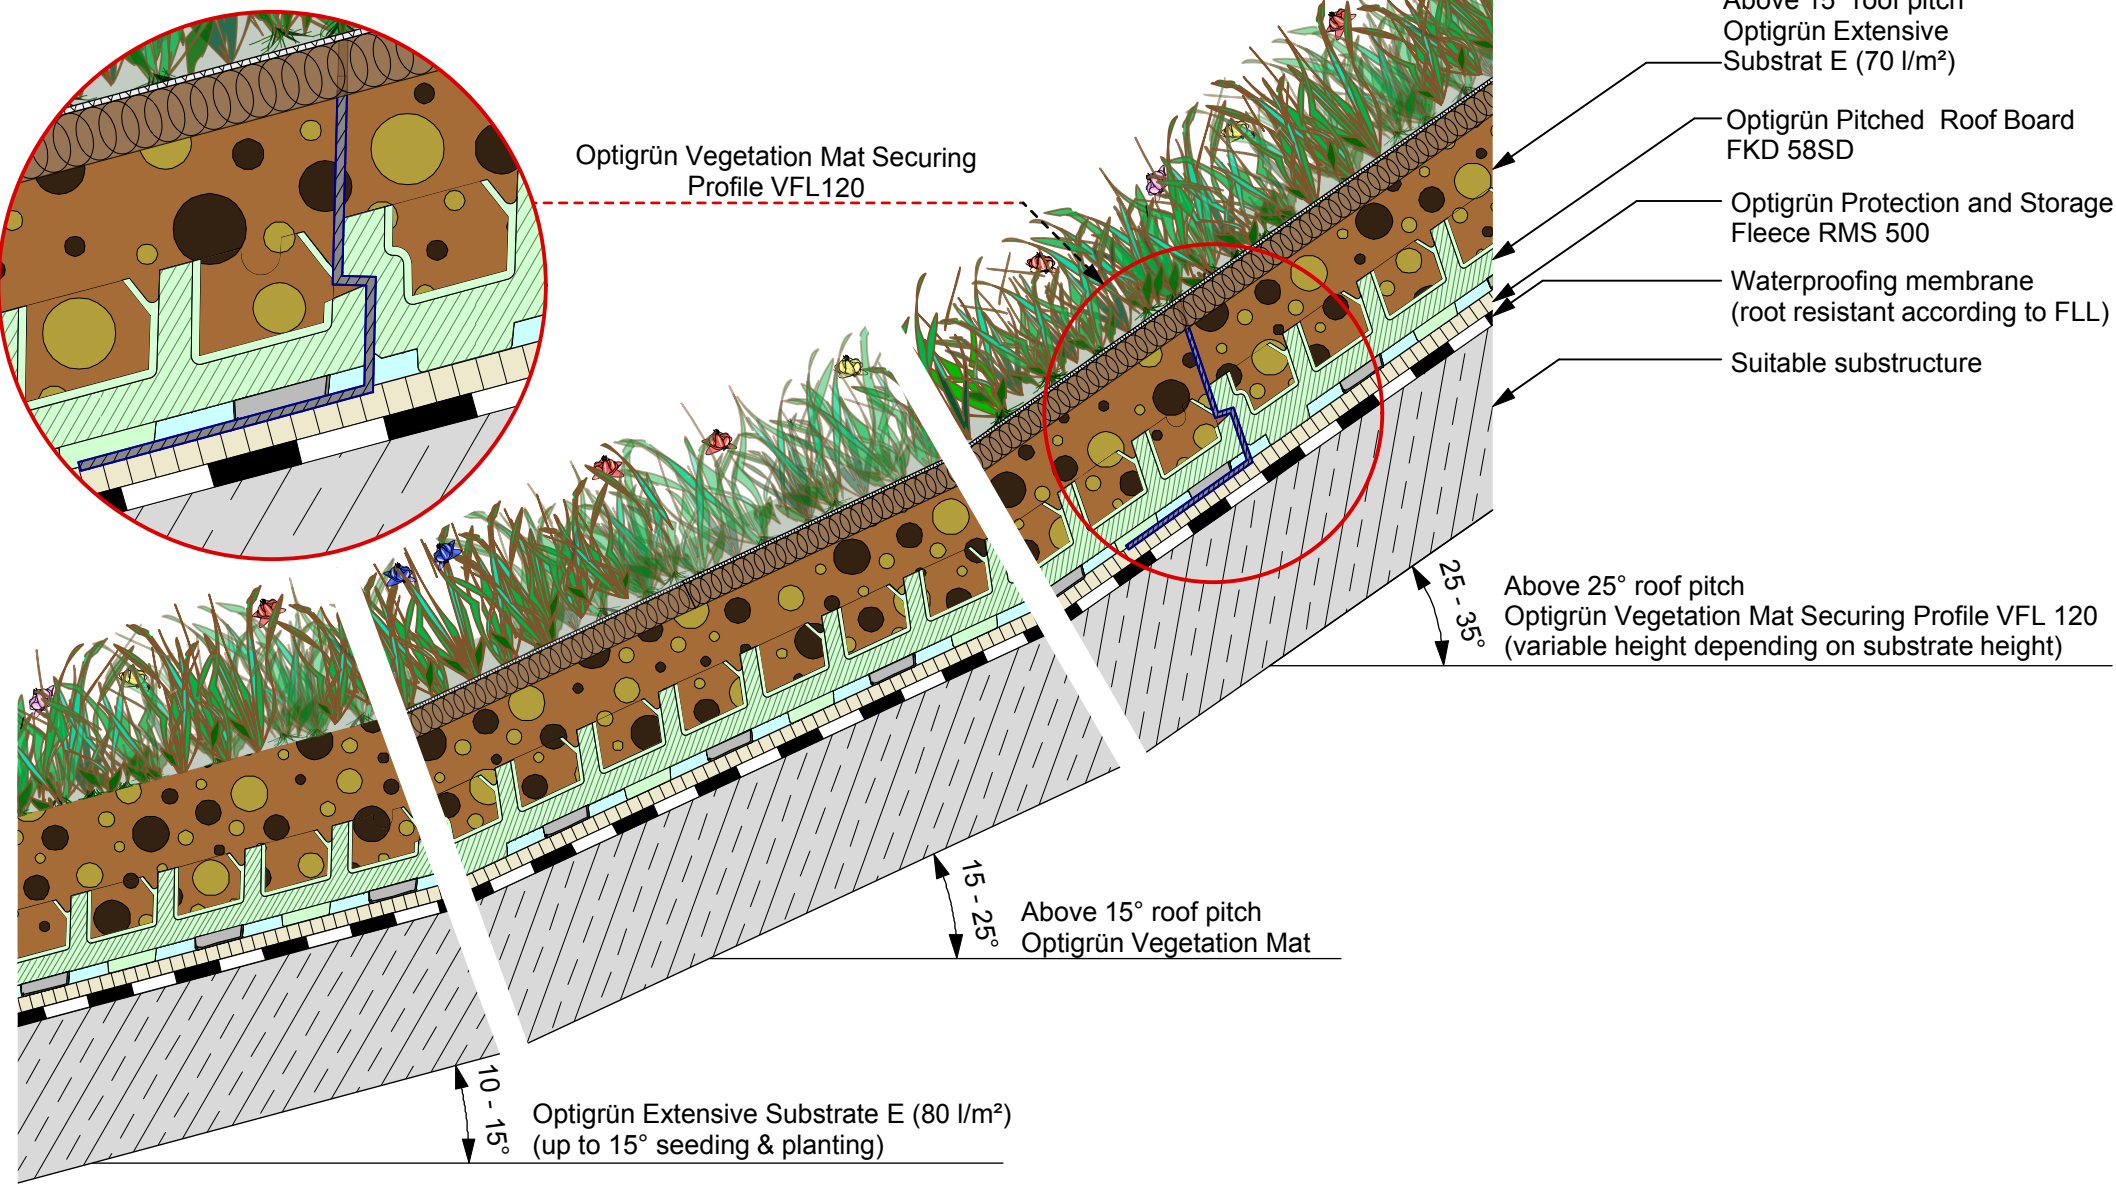

* According to national regulations

The depicted solution is intended for use with green roof systems. Other construction tradework is simplified in this representation and should be constructed according to current industry standards. Optigreen reserves the right to make changes to its product solutions.

Approved:	com		drawn by:	scale:	update:	Rev.:	Detail-No.:
PK, OBU, HVO	O		MH	not to scale	28.05.2018	0	SDP1.1001_UgD

Reprinting is only permitted with the prior permission of the editors. No responsibility for printing errors. Subject to technical modifications.