


# Optigrün System Solution "Pitched Roof Type T"

Shear Carrier T 80 and Shear Sill T 80 between 15-45° roof pitch

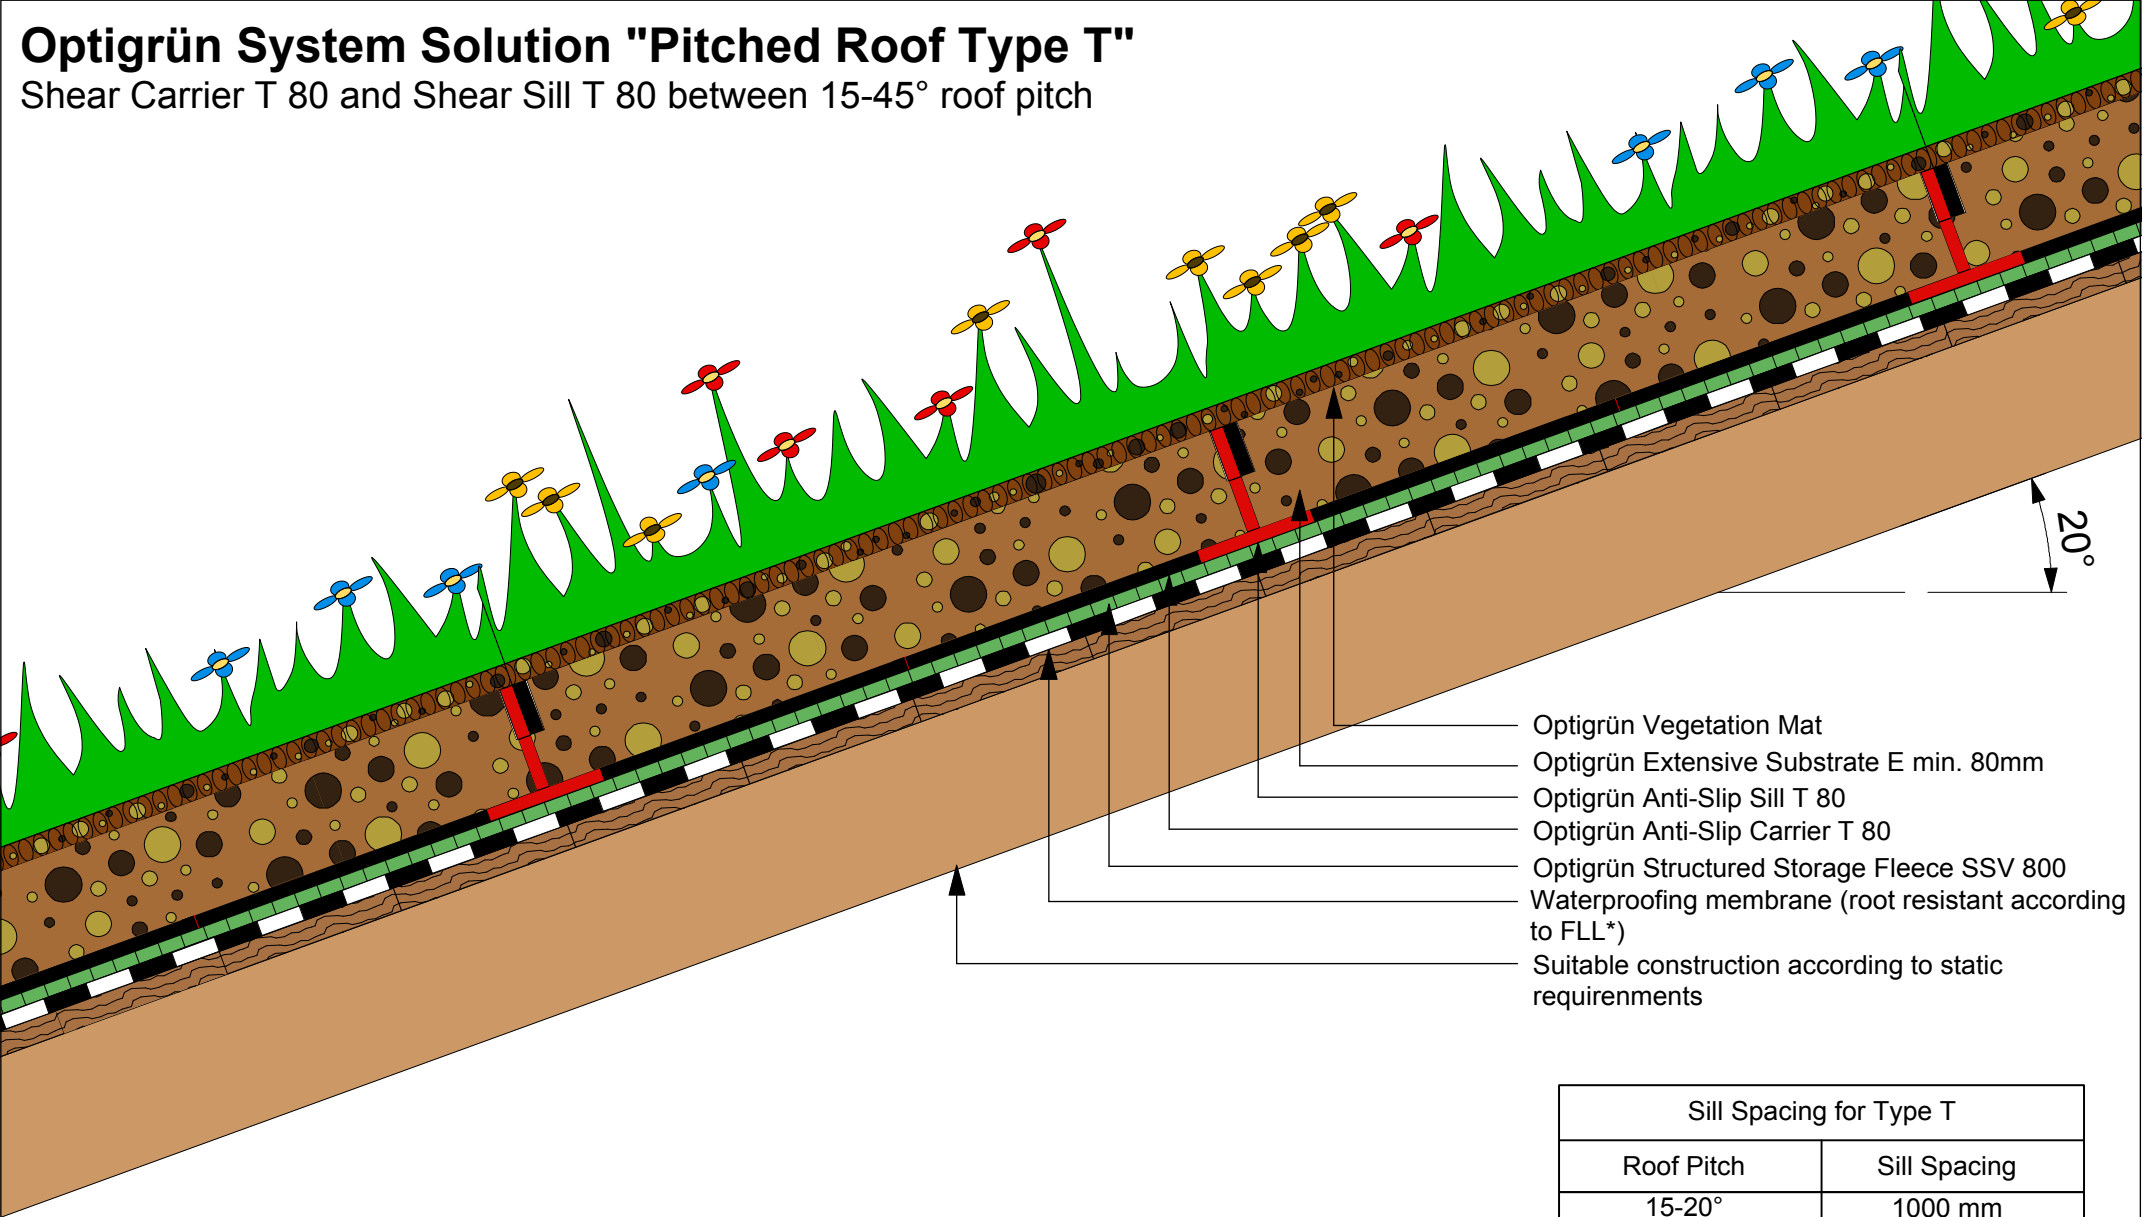

- Optigrün Vegetation Mat
- Optigrün Extensive Substrate E min. 80mm
- Optigrün Anti-Slip Sill T 80
- Optigrün Anti-Slip Carrier T 80
- Optigrün Structured Storage Fleece SSV 800
- Waterproofing membrane (root resistant according to FLL\*)
- Suitable construction according to static requirements

Sill Spacing for Type T	
Roof Pitch	Sill Spacing
15-20°	1000 mm
20-30°	500 mm
30-45°	250 mm

\* Installation and responsibility by each designated trade.