


Optigrün System Solution "Pitched Roof Type S"

Anti-Slip Carrier S 80 and Anti-Slip Sill S 80 from 15-45° roof pitch

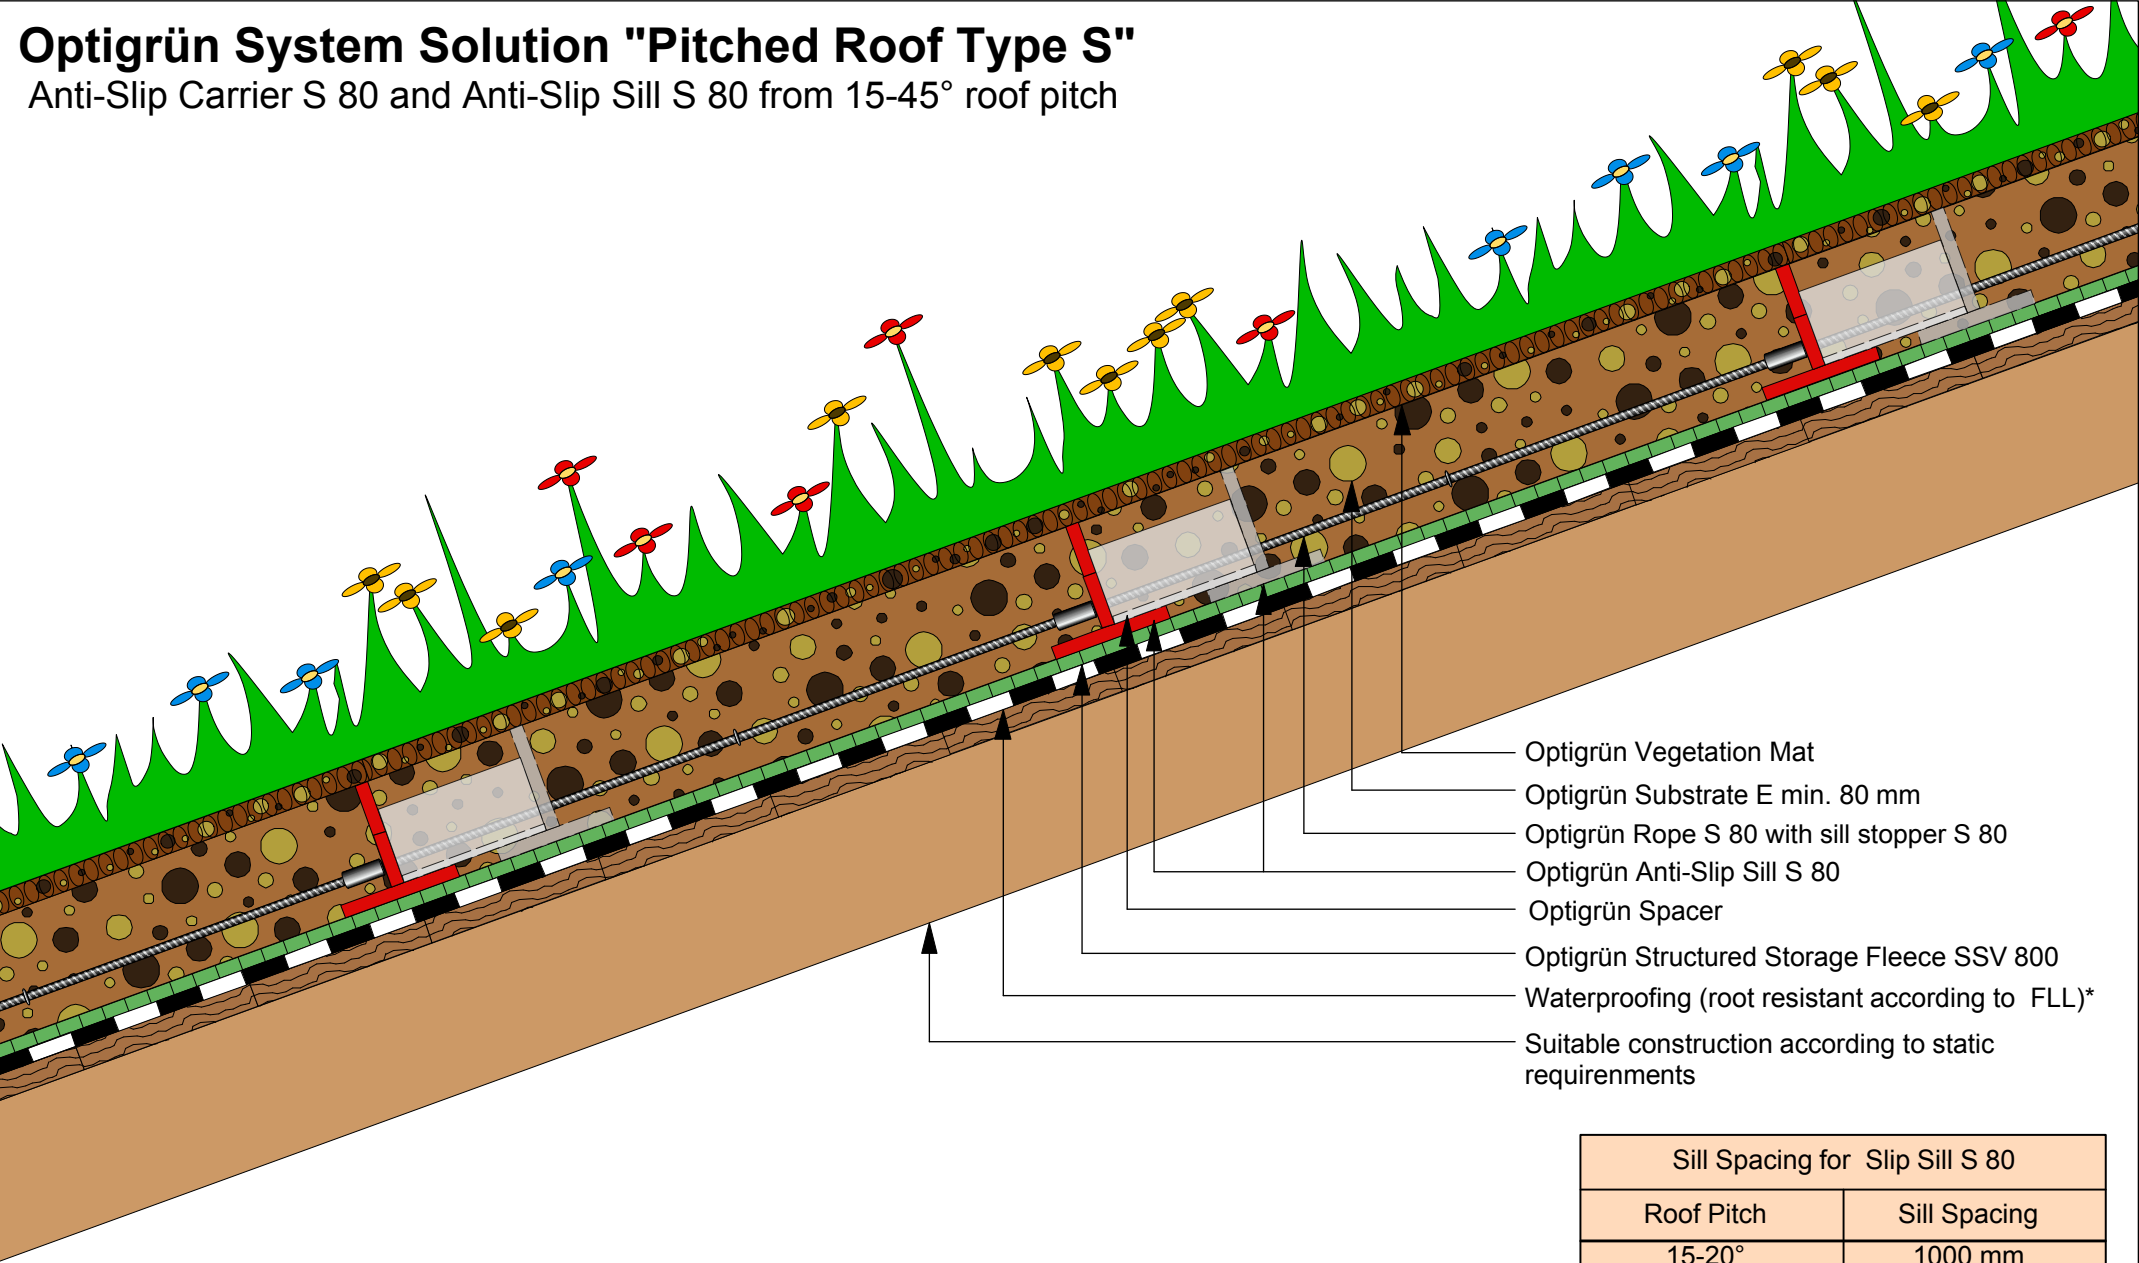

- Optigrün Vegetation Mat
- Optigrün Substrate E min. 80 mm
- Optigrün Rope S 80 with sill stopper S 80
- Optigrün Anti-Slip Sill S 80
- Optigrün Spacer
- Optigrün Structured Storage Fleece SSV 800
- Waterproofing (root resistant according to FLL)*
- Suitable construction according to static requirements

Sill Spacing for Slip Sill S 80	
Roof Pitch	Sill Spacing
15-20°	1000 mm
20-30°	500 mm
30-45°	250 mm

* According to national regulations