


Optigrün System Solution "Pitched Roof Type N"

Optigrün Anti-Slip Safety Net N25/35 and Optigrün Anti-Slip Sill N 60 between 15-45° roof pitch

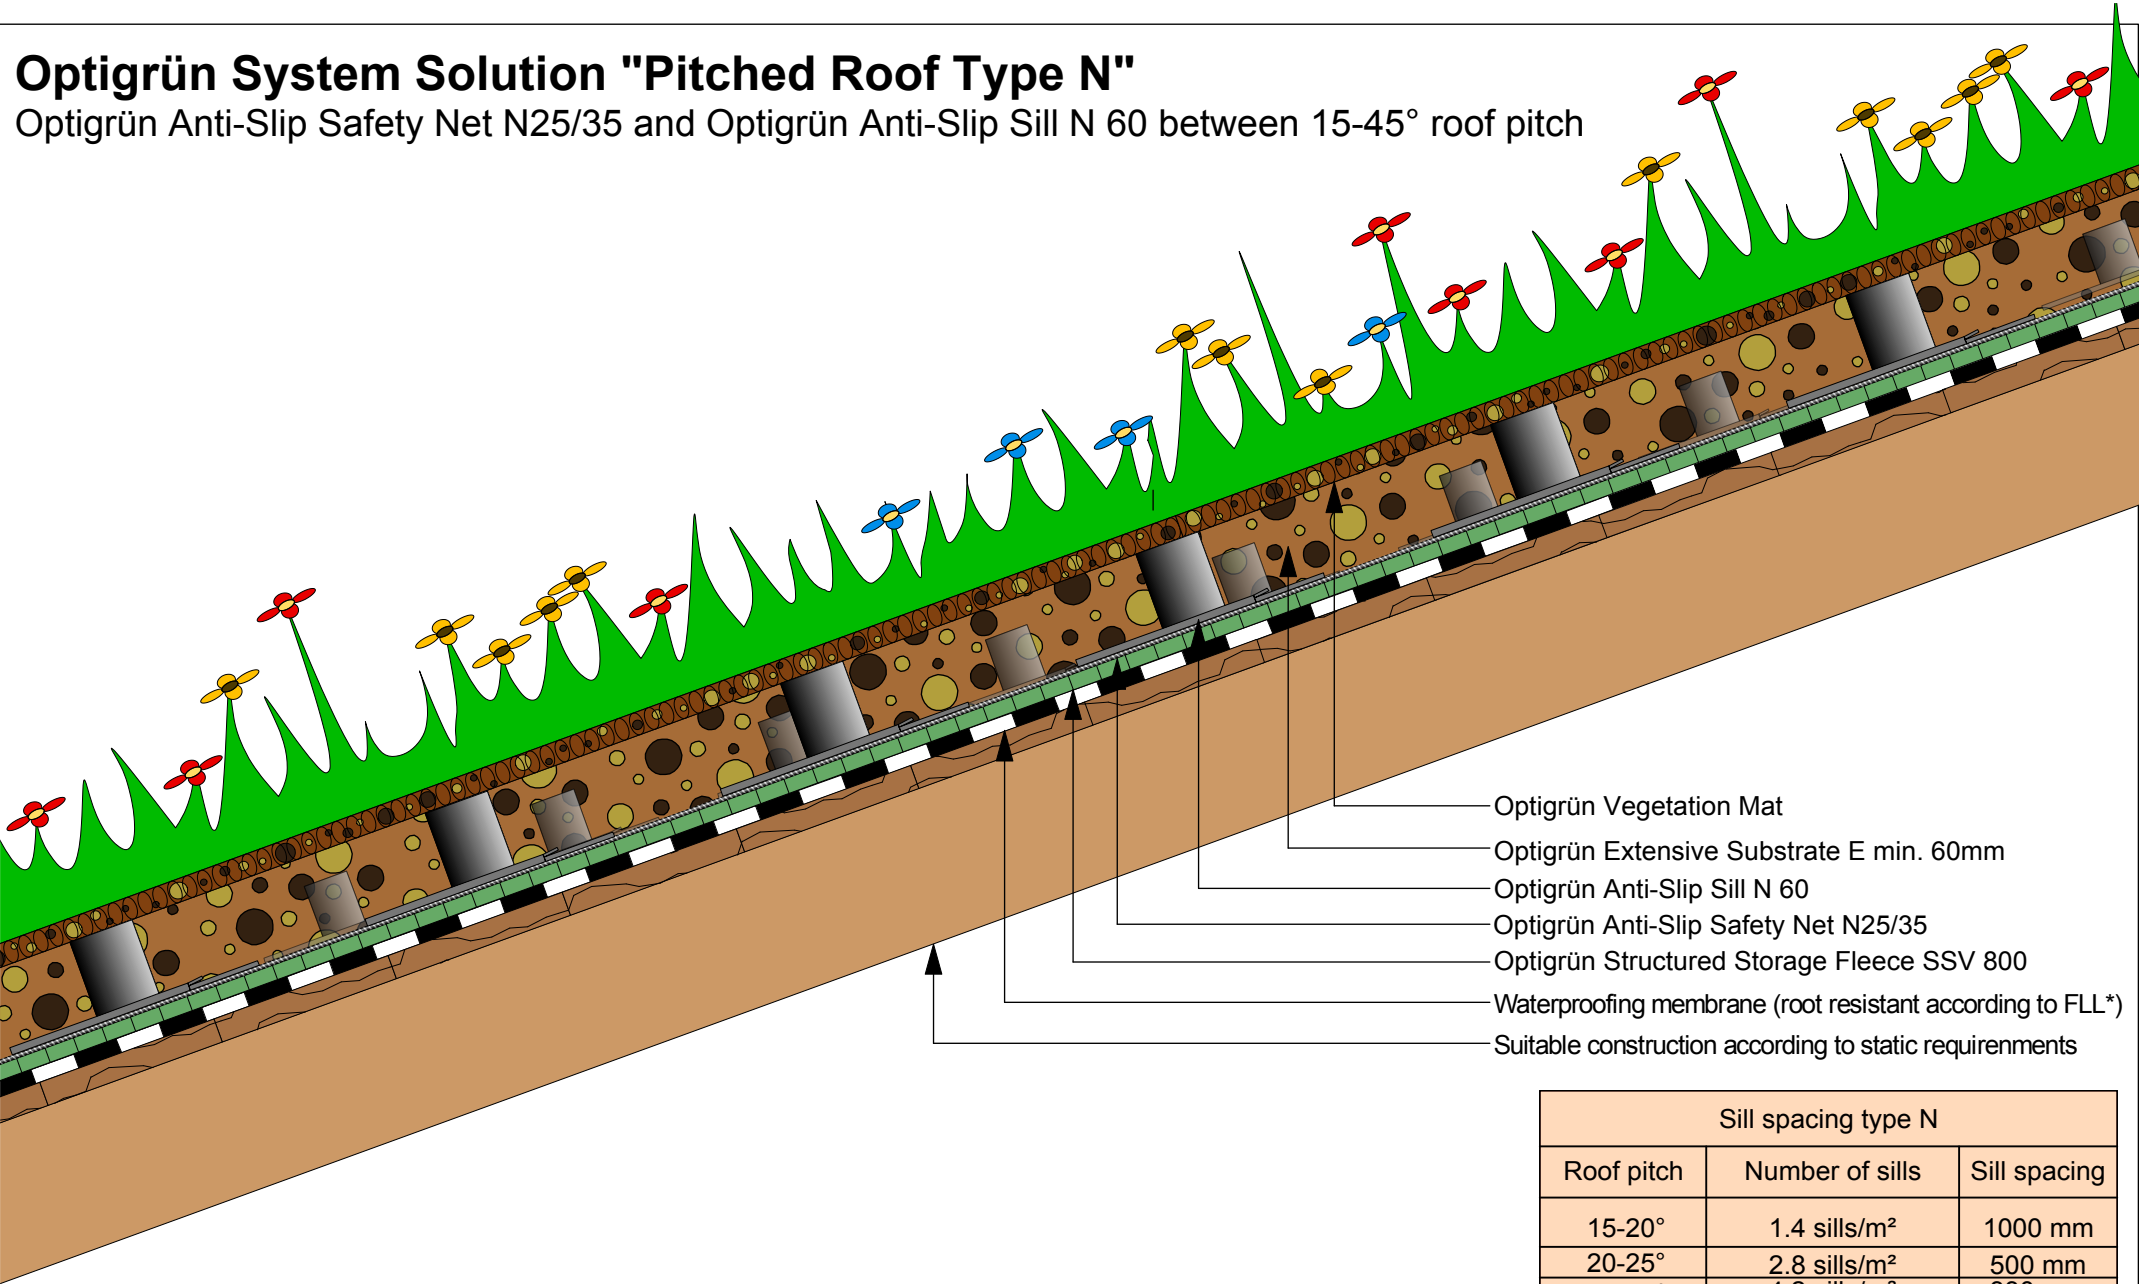

- Optigrün Vegetation Mat
- Optigrün Extensive Substrate E min. 60mm
- Optigrün Anti-Slip Sill N 60
- Optigrün Anti-Slip Safety Net N25/35
- Optigrün Structured Storage Fleece SSV 800
- Waterproofing membrane (root resistant according to FLL*)
- Suitable construction according to static requirements

Sill spacing type N		
Roof pitch	Number of sills	Sill spacing
15-20°	1.4 sills/m²	1000 mm
20-25°	2.8 sills/m²	500 mm
25-35°	4.2 sills/m²	330 mm
35-45°	5.6 sills/m²	250 mm

* Installation and responsibility by each designated trade.

OPTIGRÜN[®]
ROOF GREENING

The depicted solution is intended for use with green roof systems. Other construction tradework is simplified in this representation and should be constructed according to current industry standards. Optigrün reserves the right to make changes to its product solutions.							
Approved:	com	drawn by:	scale:	update:	Rev.:	Detail-No.:	Reprinting is only permitted with the prior permission of the editors. No responsibility for printing errors. Subject to technical modifications.
OBU, HVO	O	MH	not to scale	28.05.2018	0	SDN1.1000_UgD	