


# Optigreen System Solution "Garden Roof"

Solution 1: 0 - 5° pitch

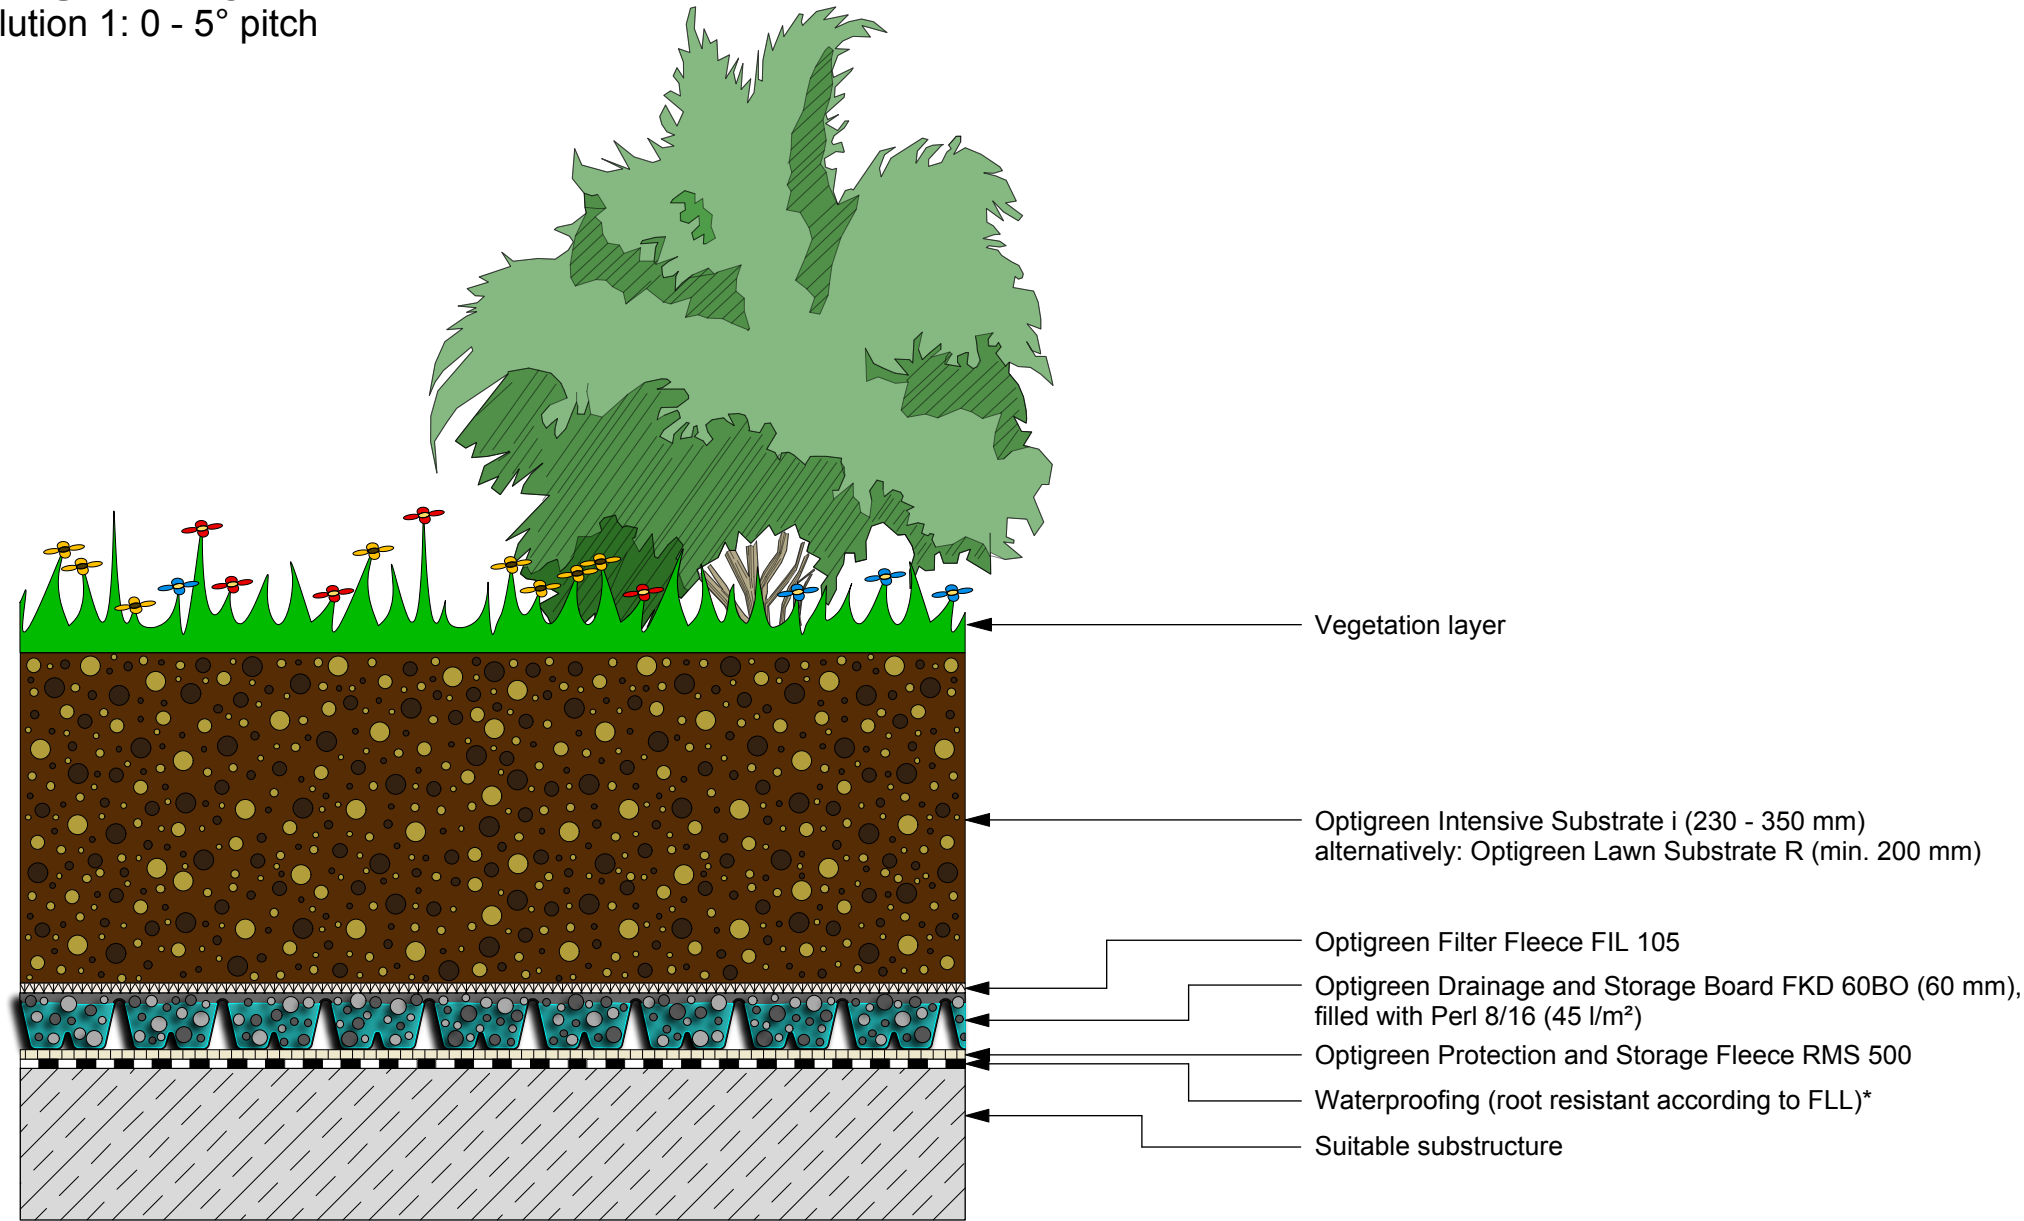

\* According to national regulations