


Optigrün System Solution "Optigrün Urban Gardening"

Roof Pitch 0 - 5° with FKD 40

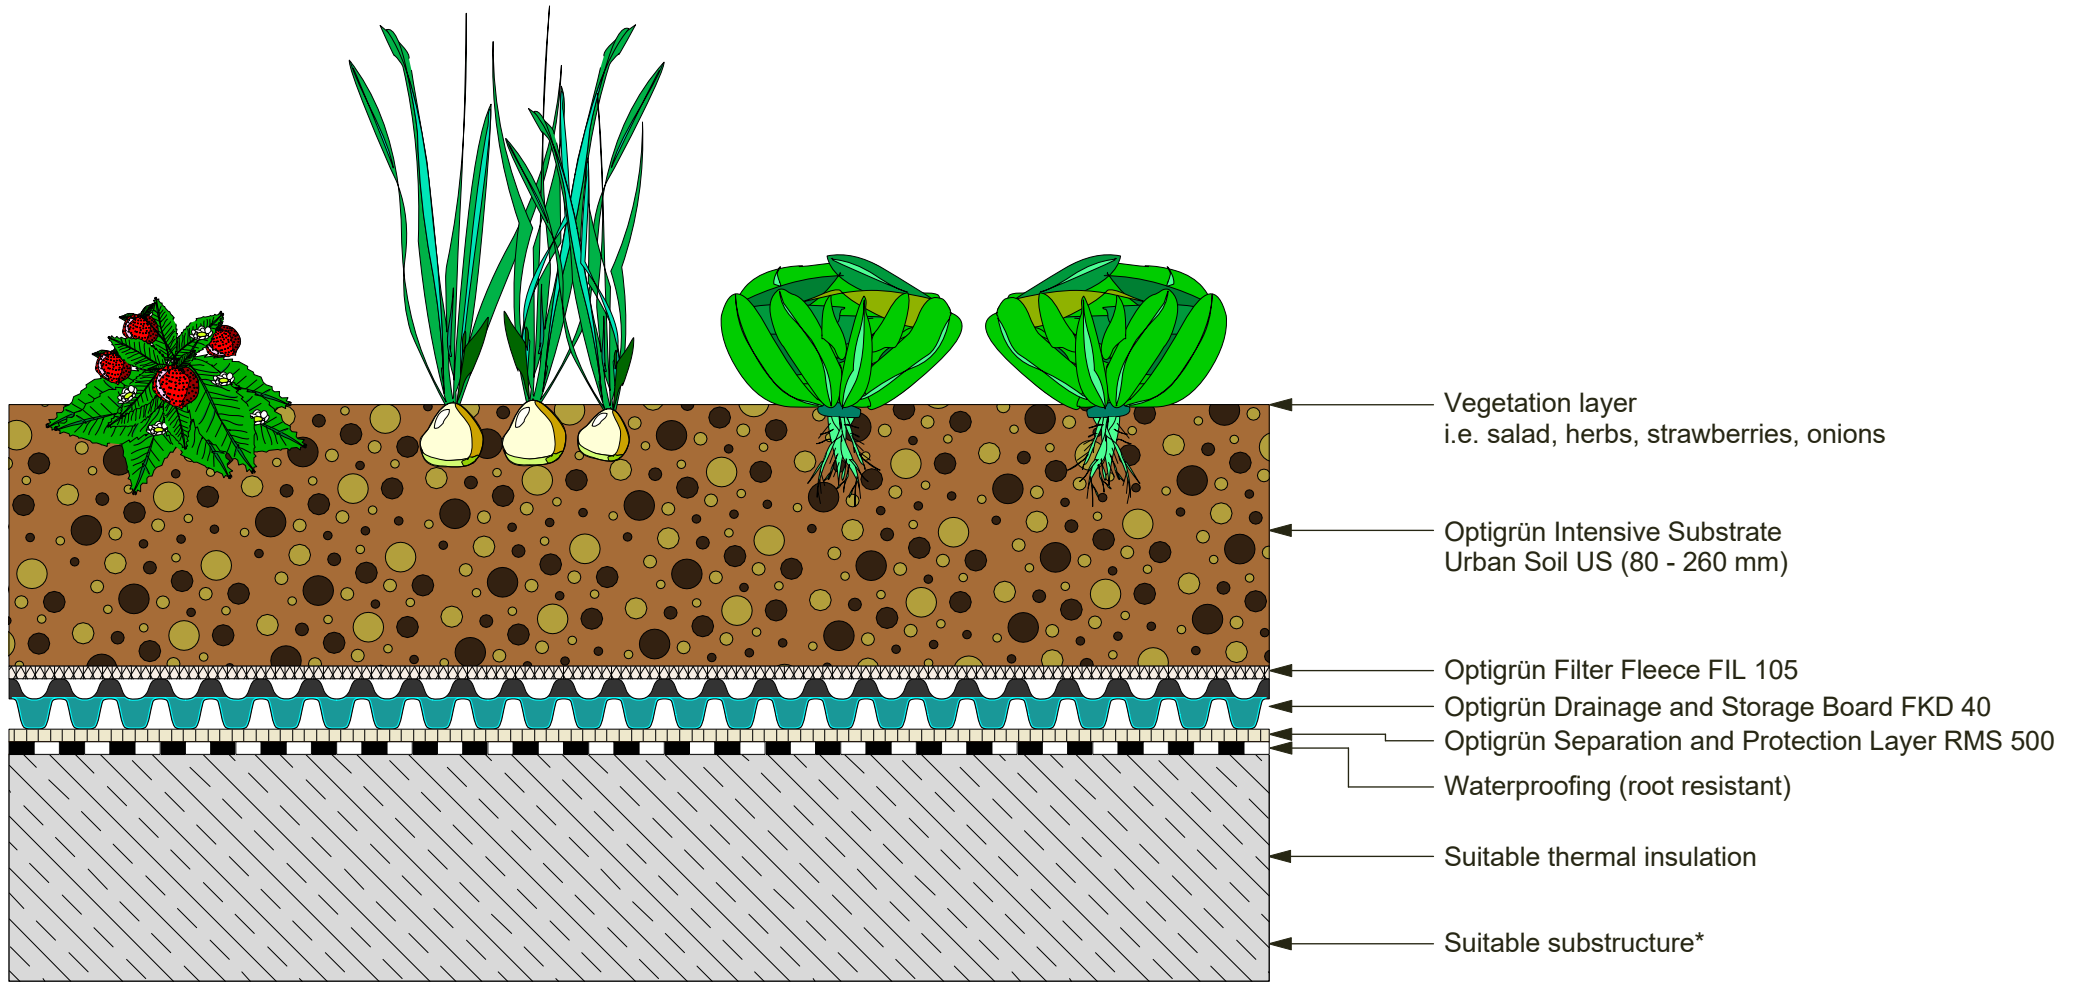

* According to national regulations



The depicted solution is intended for use with green roof systems. Other construction tradework is simplified in this representation and should be constructed according to current industry standards. Optigrün reserves the right to make changes to its product solutions.

| Approved: | com | drawn by: | scale: | update: | Rev.: | Detail-No.: |
|-----------|-----|-----------|--------------|------------|-------|--------------|
| AH, HVO | com | MH | not to scale | 01.12.2021 | 0 | UF1.1000_WaD |

Reprinting is only permitted with the prior permission of the editors. No responsibility for printing errors. Subject to technical modifications.