



# Optigreen System Type "Public Roof"

Solution: Pedestrian, minimum 2% roof pitch

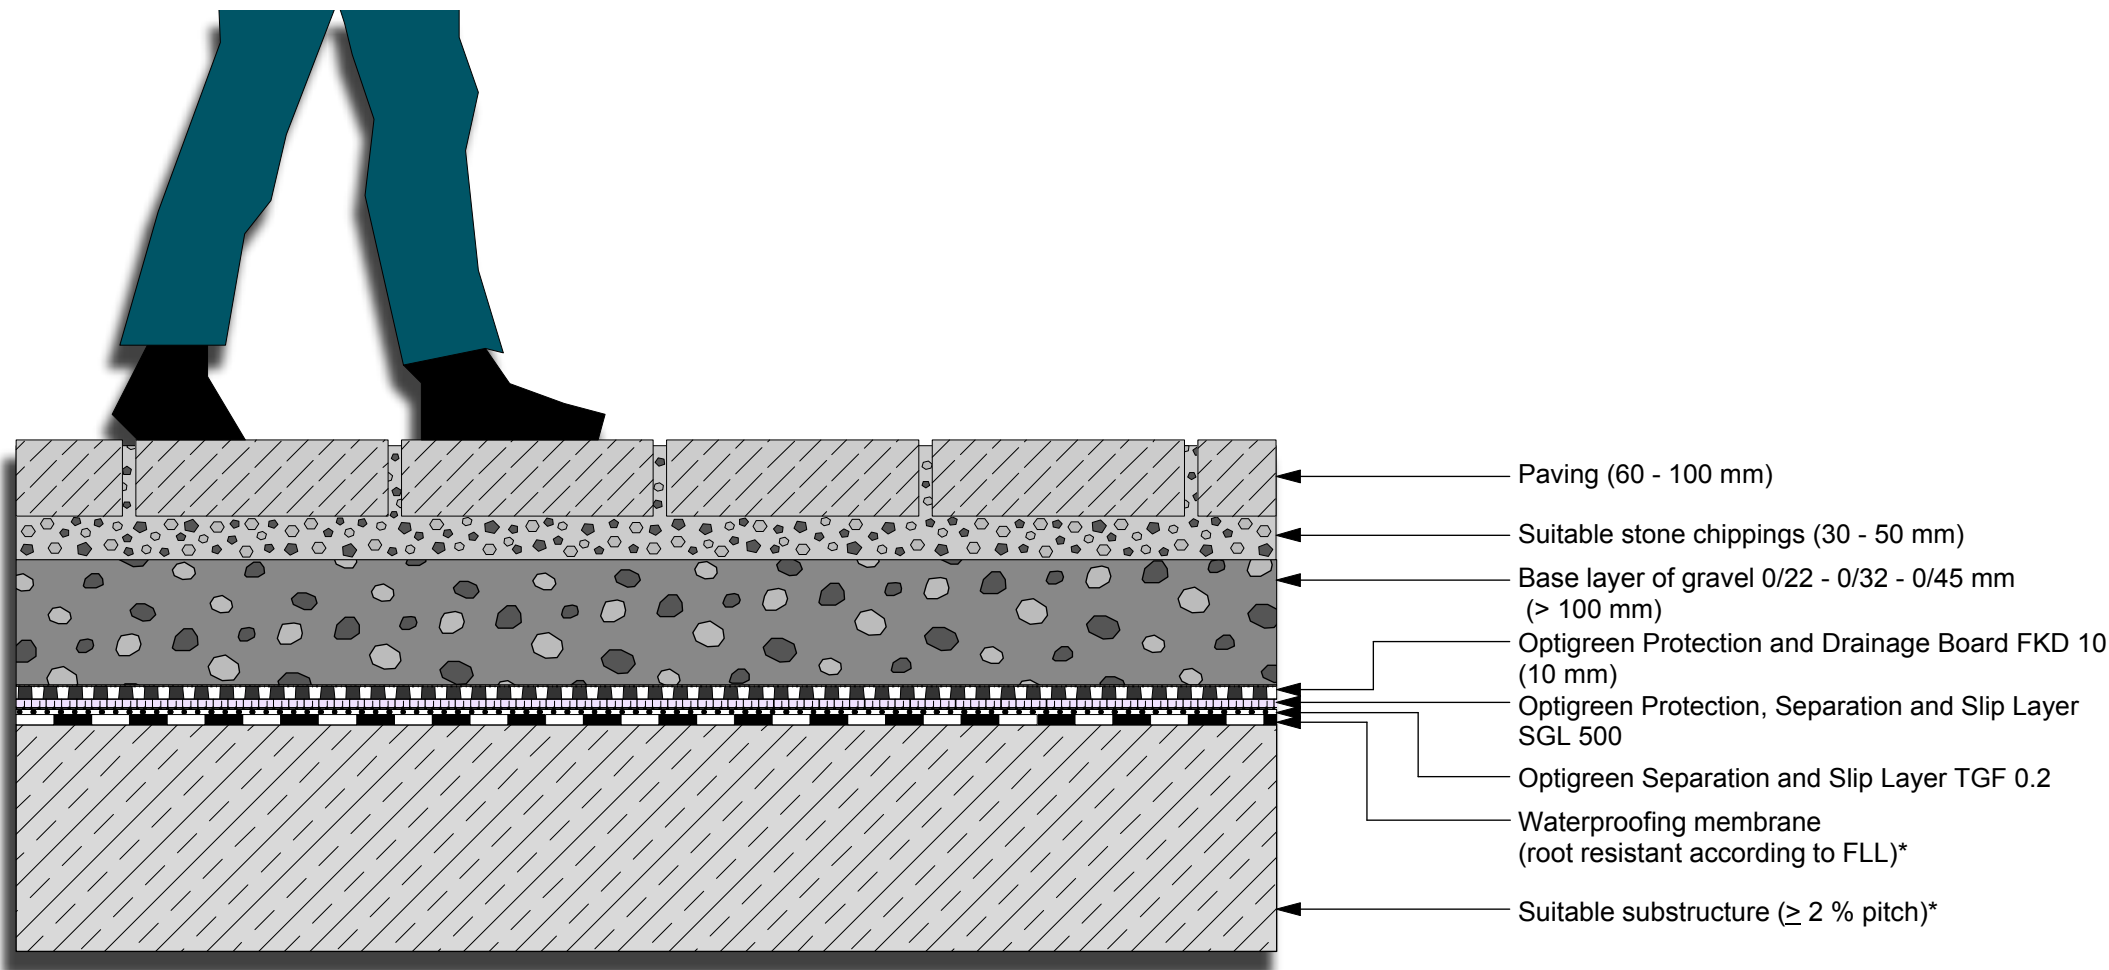

\* Installation and responsibility by each designated trade.    \*\* Pursuant to national directives.

<div>OPTIGREEN<sup>®</sup></div> <div>ROOF GREENING</div>	The depicted solution is intended for use with green roof systems. Other construction tradework is simplified in this representation and should be constructed according to current industry standards. Optigreen reserves the right to make changes to its product solutions.						
	Approved:	EN	 drawn by:	scale:	update:	Rev.:	Detail-No.:
	HV, Bu	O	mh	not to scale	09.05.2017	0	VDT1.1100+UgD

Reprinting is only permitted with the prior permission of the editors.  
No responsibility for printing errors.  
Subject to technical modifications.