



Optigrün System Solution "Public Roof Green"

Solution: Grass pavers for pedestrians, according to the FLL guidelines "Green paved areas" - BB1

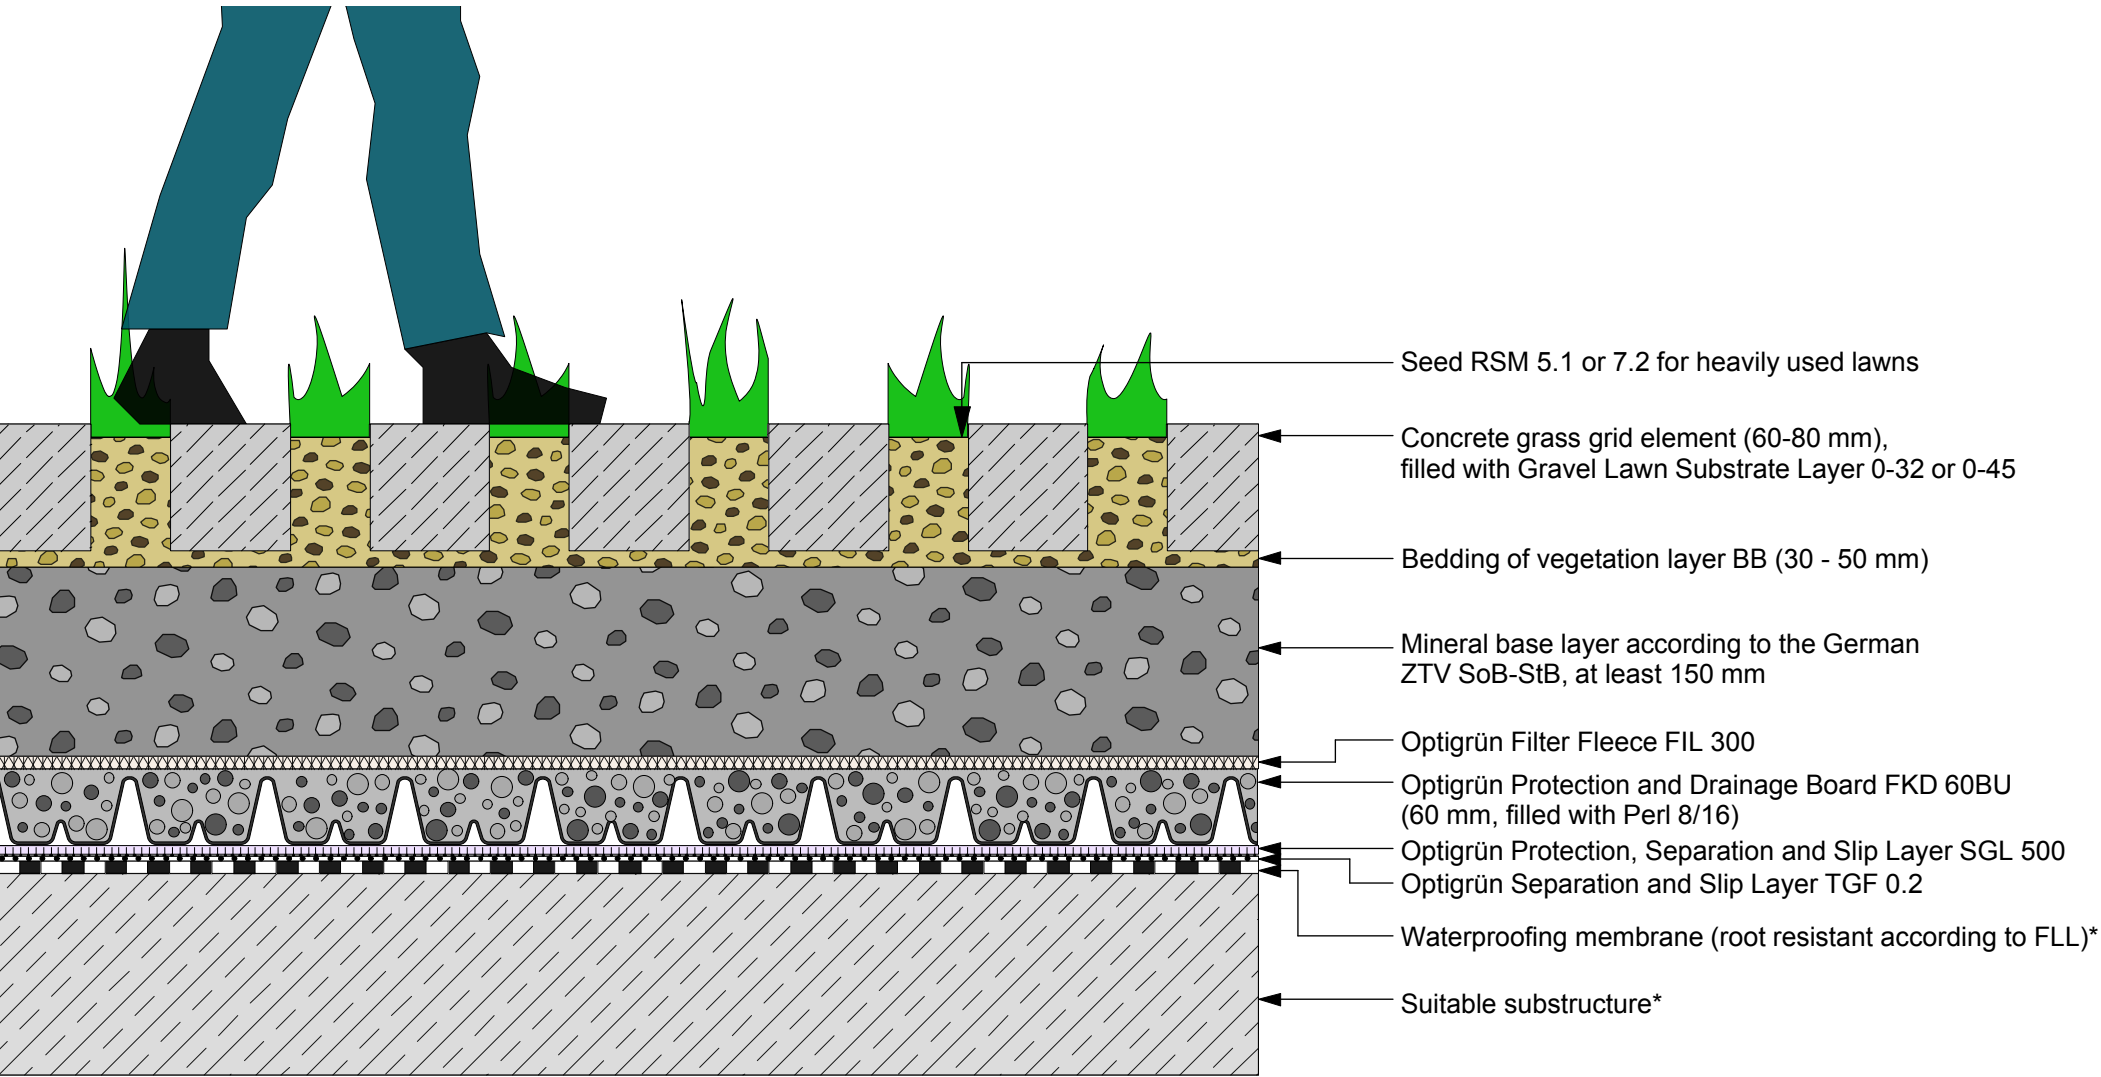

Installation and responsibility by each designated trade.		** Pursuant to national directives.		The depicted solution is intended for use with green roof systems. Other construction tradework is simplified in this representation and should be constructed according to current industry standards. Optigrün reserves the right to make changes to its product solutions.					Reprinting is only permitted with the prior permission of the editors. No responsibility for printing errors. Subject to technical modifications.	
<div>OPTIGRÜN® ROOF GREENING</div>		Approved:	com		drawn by:	scale:	update:	Rev.:		Detail-No.:
		OBU		O	MH	not to scale	04.06.2018	0		GVD1.1400BB_UgD