


# Optigrün System Solution "Public Roof"

Solution: Greenable pavements for pedestrians

according to the FLL Guideline "Richtlinie für Planung, Bau und Instandhaltung von begrünbaren Flächenbefestigungen"

- use category N1

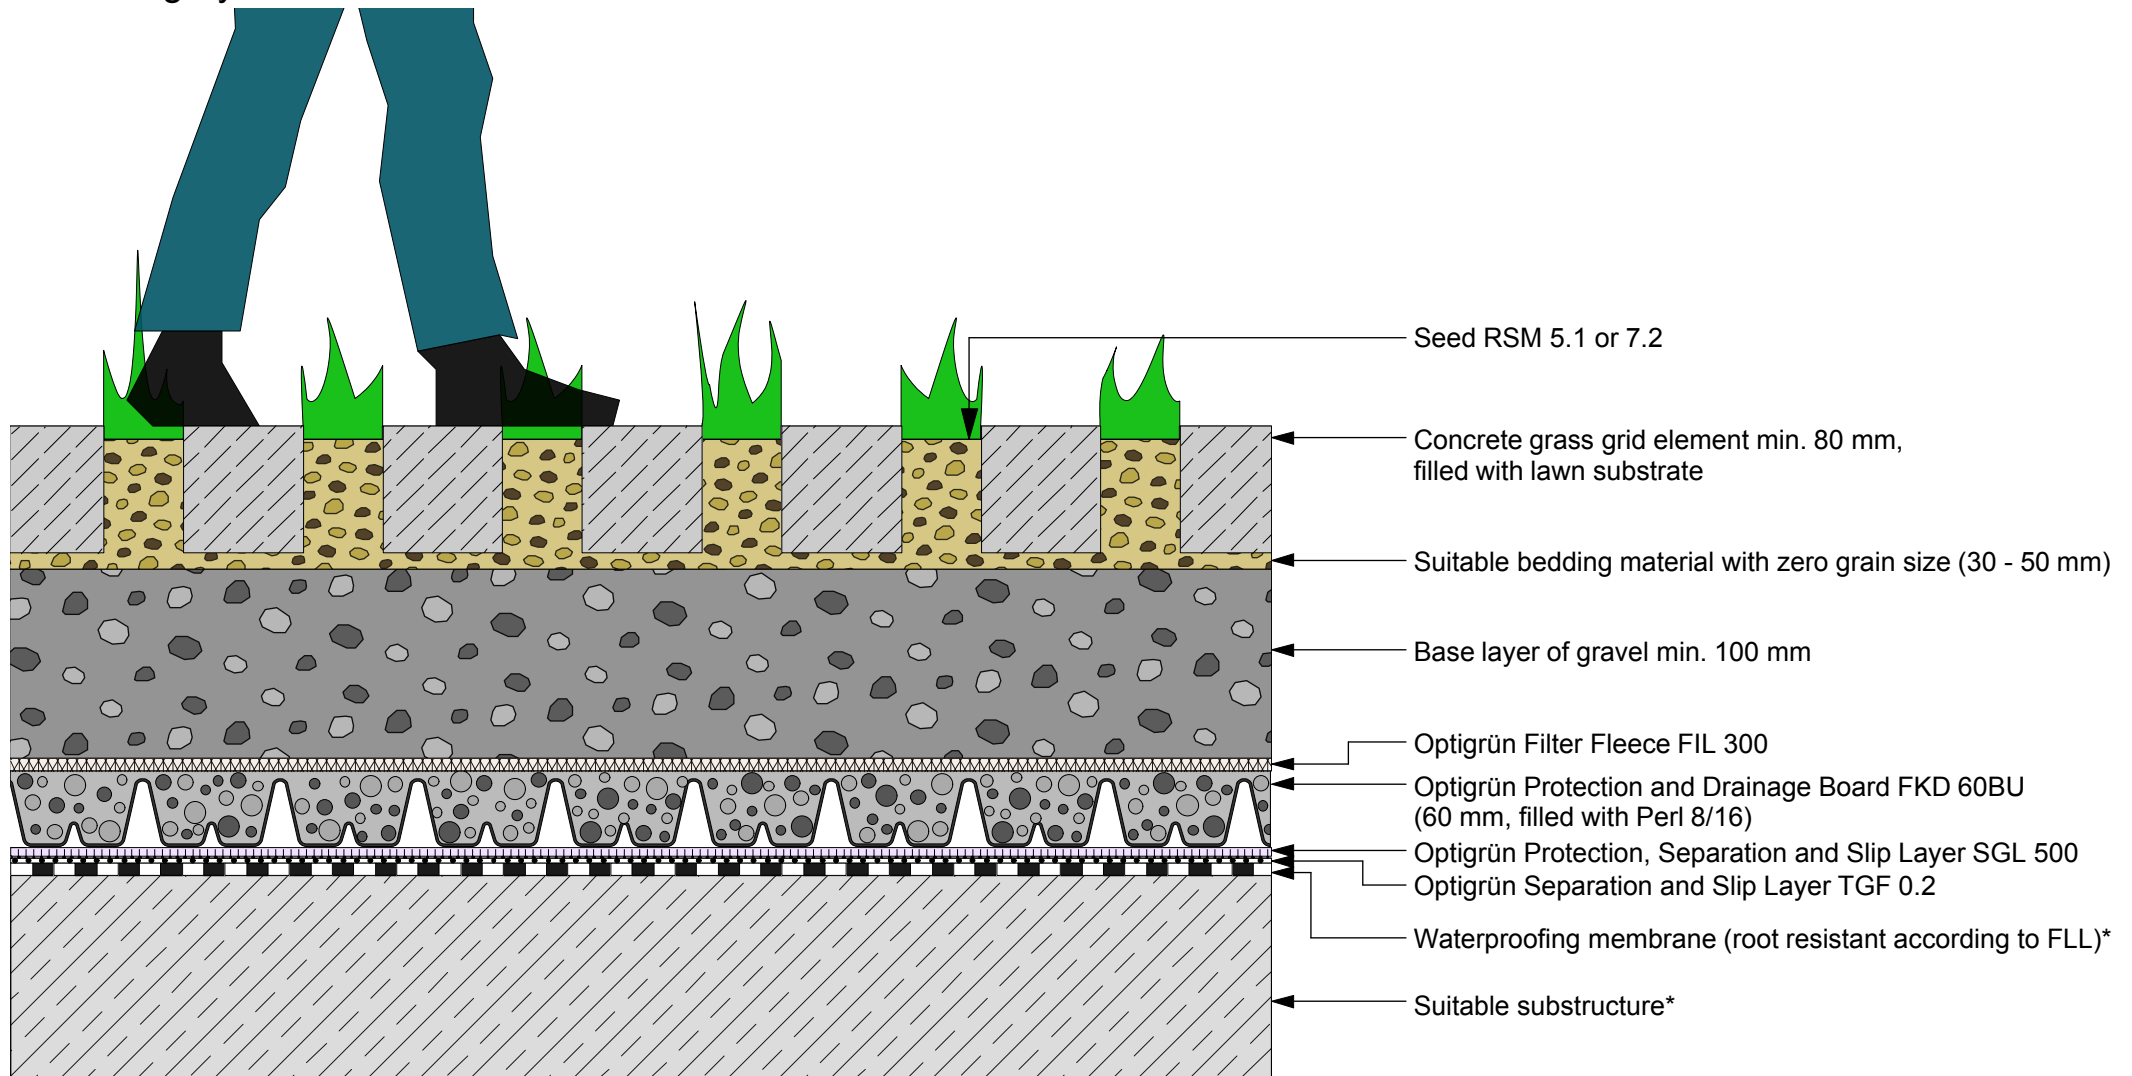

\* According to national regulations



The depicted solution is intended for use with green roof systems. Other construction tradework is simplified in this representation and should be constructed according to current industry standards. Optigreen reserves the right to make changes to its product solutions.

Approved:	com	drawn by:	scale:	update:	Rev.:	Detail-No.:
HVO	com	MH	not to scale	16.04.2019	0	GVD1.1400BB_UgD

Reprinting is only permitted with the prior permission of the editors. No responsibility for printing errors. Subject to technical modifications.