


Optigrün System Solution "Public Roof Green"


Solution: Gravel lawn for light trucks - fire access roads** according to the FLL guidelines "Greened paved areas" - SR3

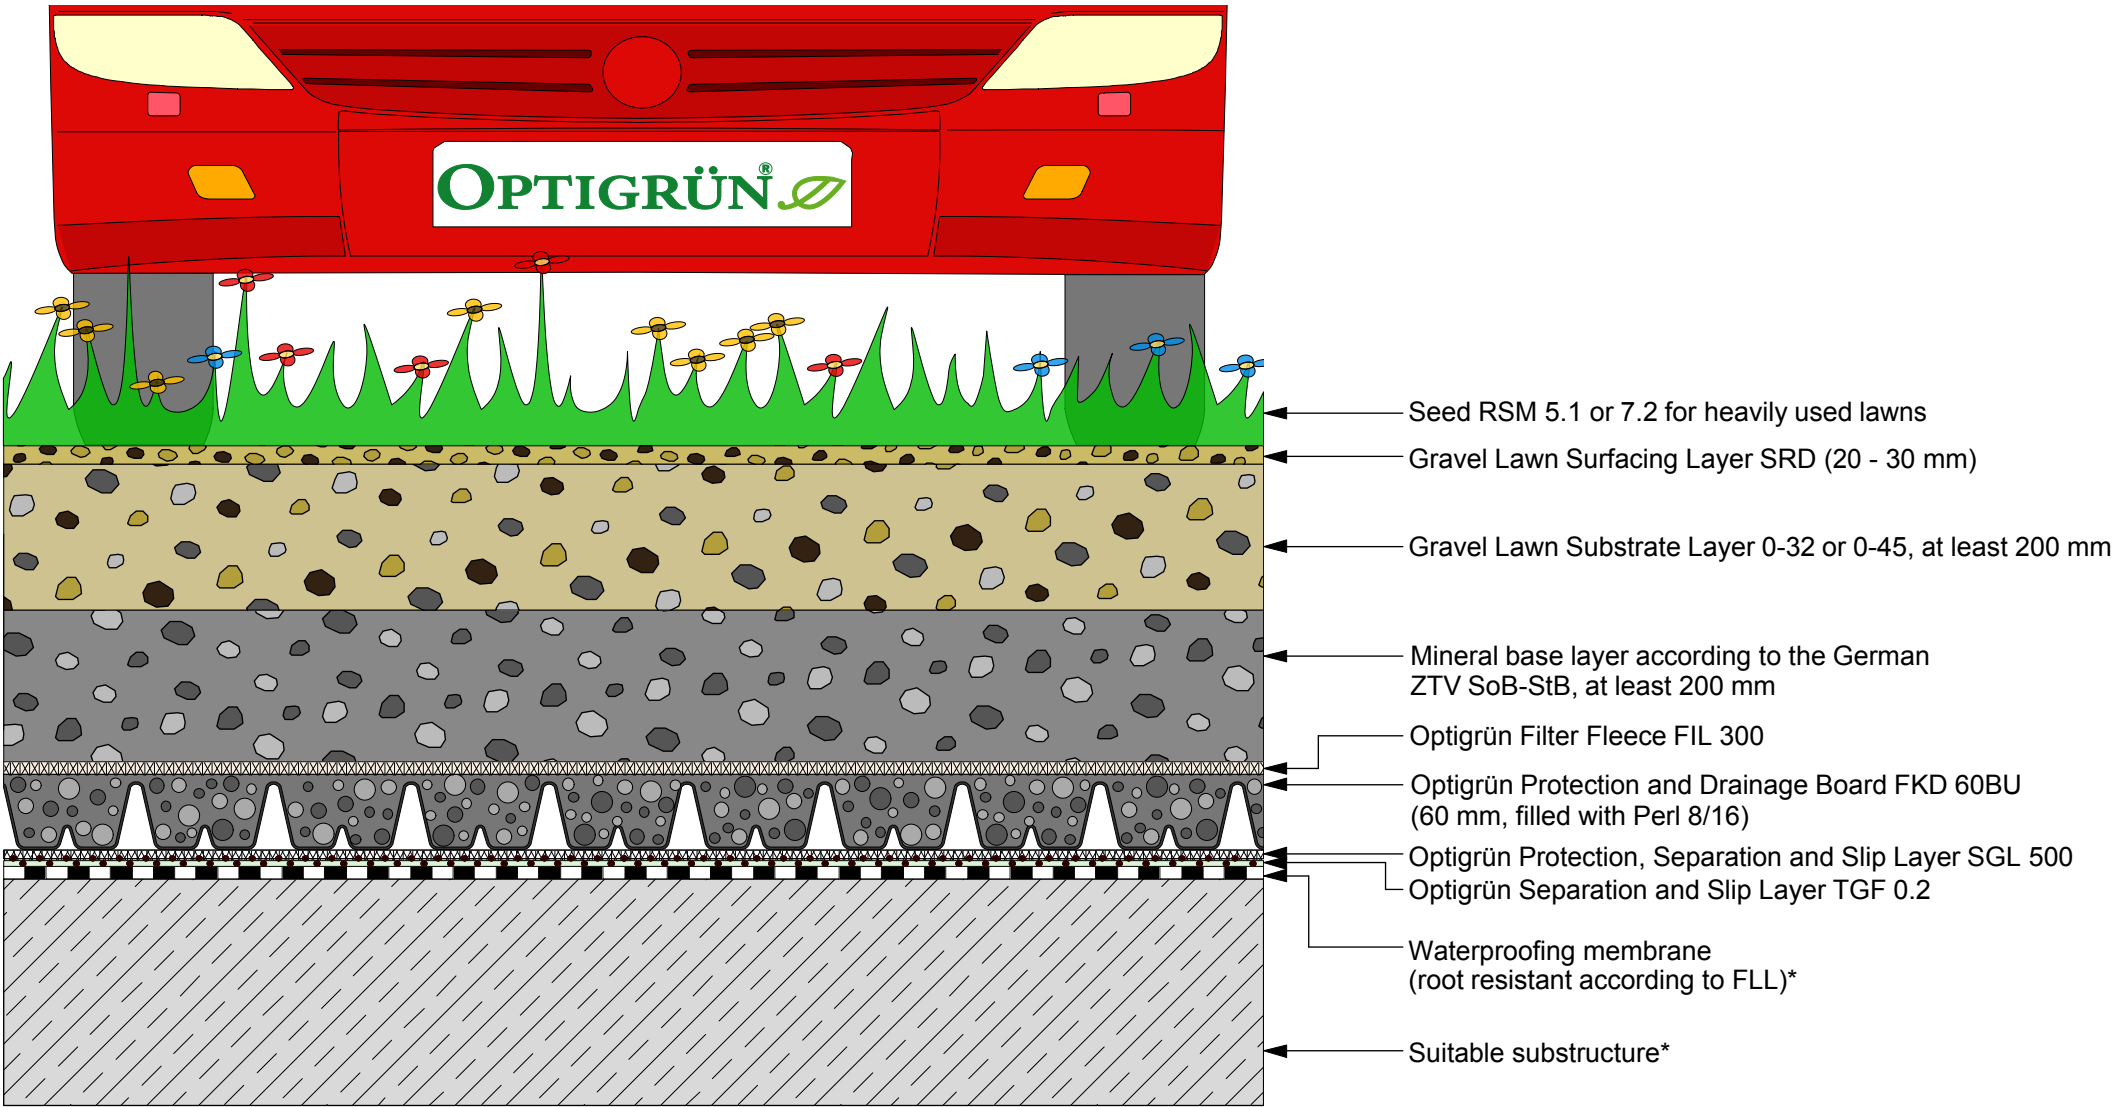

* According to national regulations



The depicted solution is intended for use with green roof systems. Other construction tradework is simplified in this representation and should be constructed according to current industry standards. Optigrün reserves the right to make changes to its product solutions.

Approved:	com		drawn by:	scale:	update:	Rev.:	Detail-No.:
OBU, HVO, AH		O	MH	not to scale	15.05.2018	0	GVD3.1400SR_UgD

Reprinting is only permitted with the prior permission of the editors. No responsibility for printing errors. Subject to technical modifications.